




PLAN OF LAND IN EDGARTOWN, MASS.  
 Surveyed for  
**EDGARTOWN BOYS CLUB**  
 December 19, 1977 scale 1" = 60'  
 Dean R. Swift Reg'd. Land Surveyor  
 Vineyard Haven, Mass.

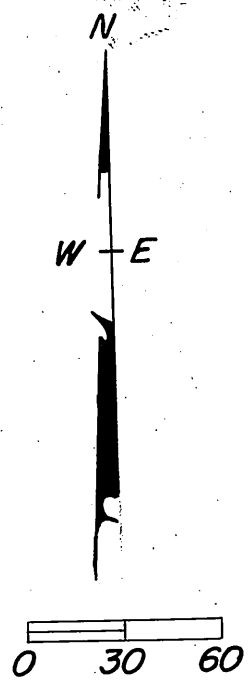

Layout of 30ft. way

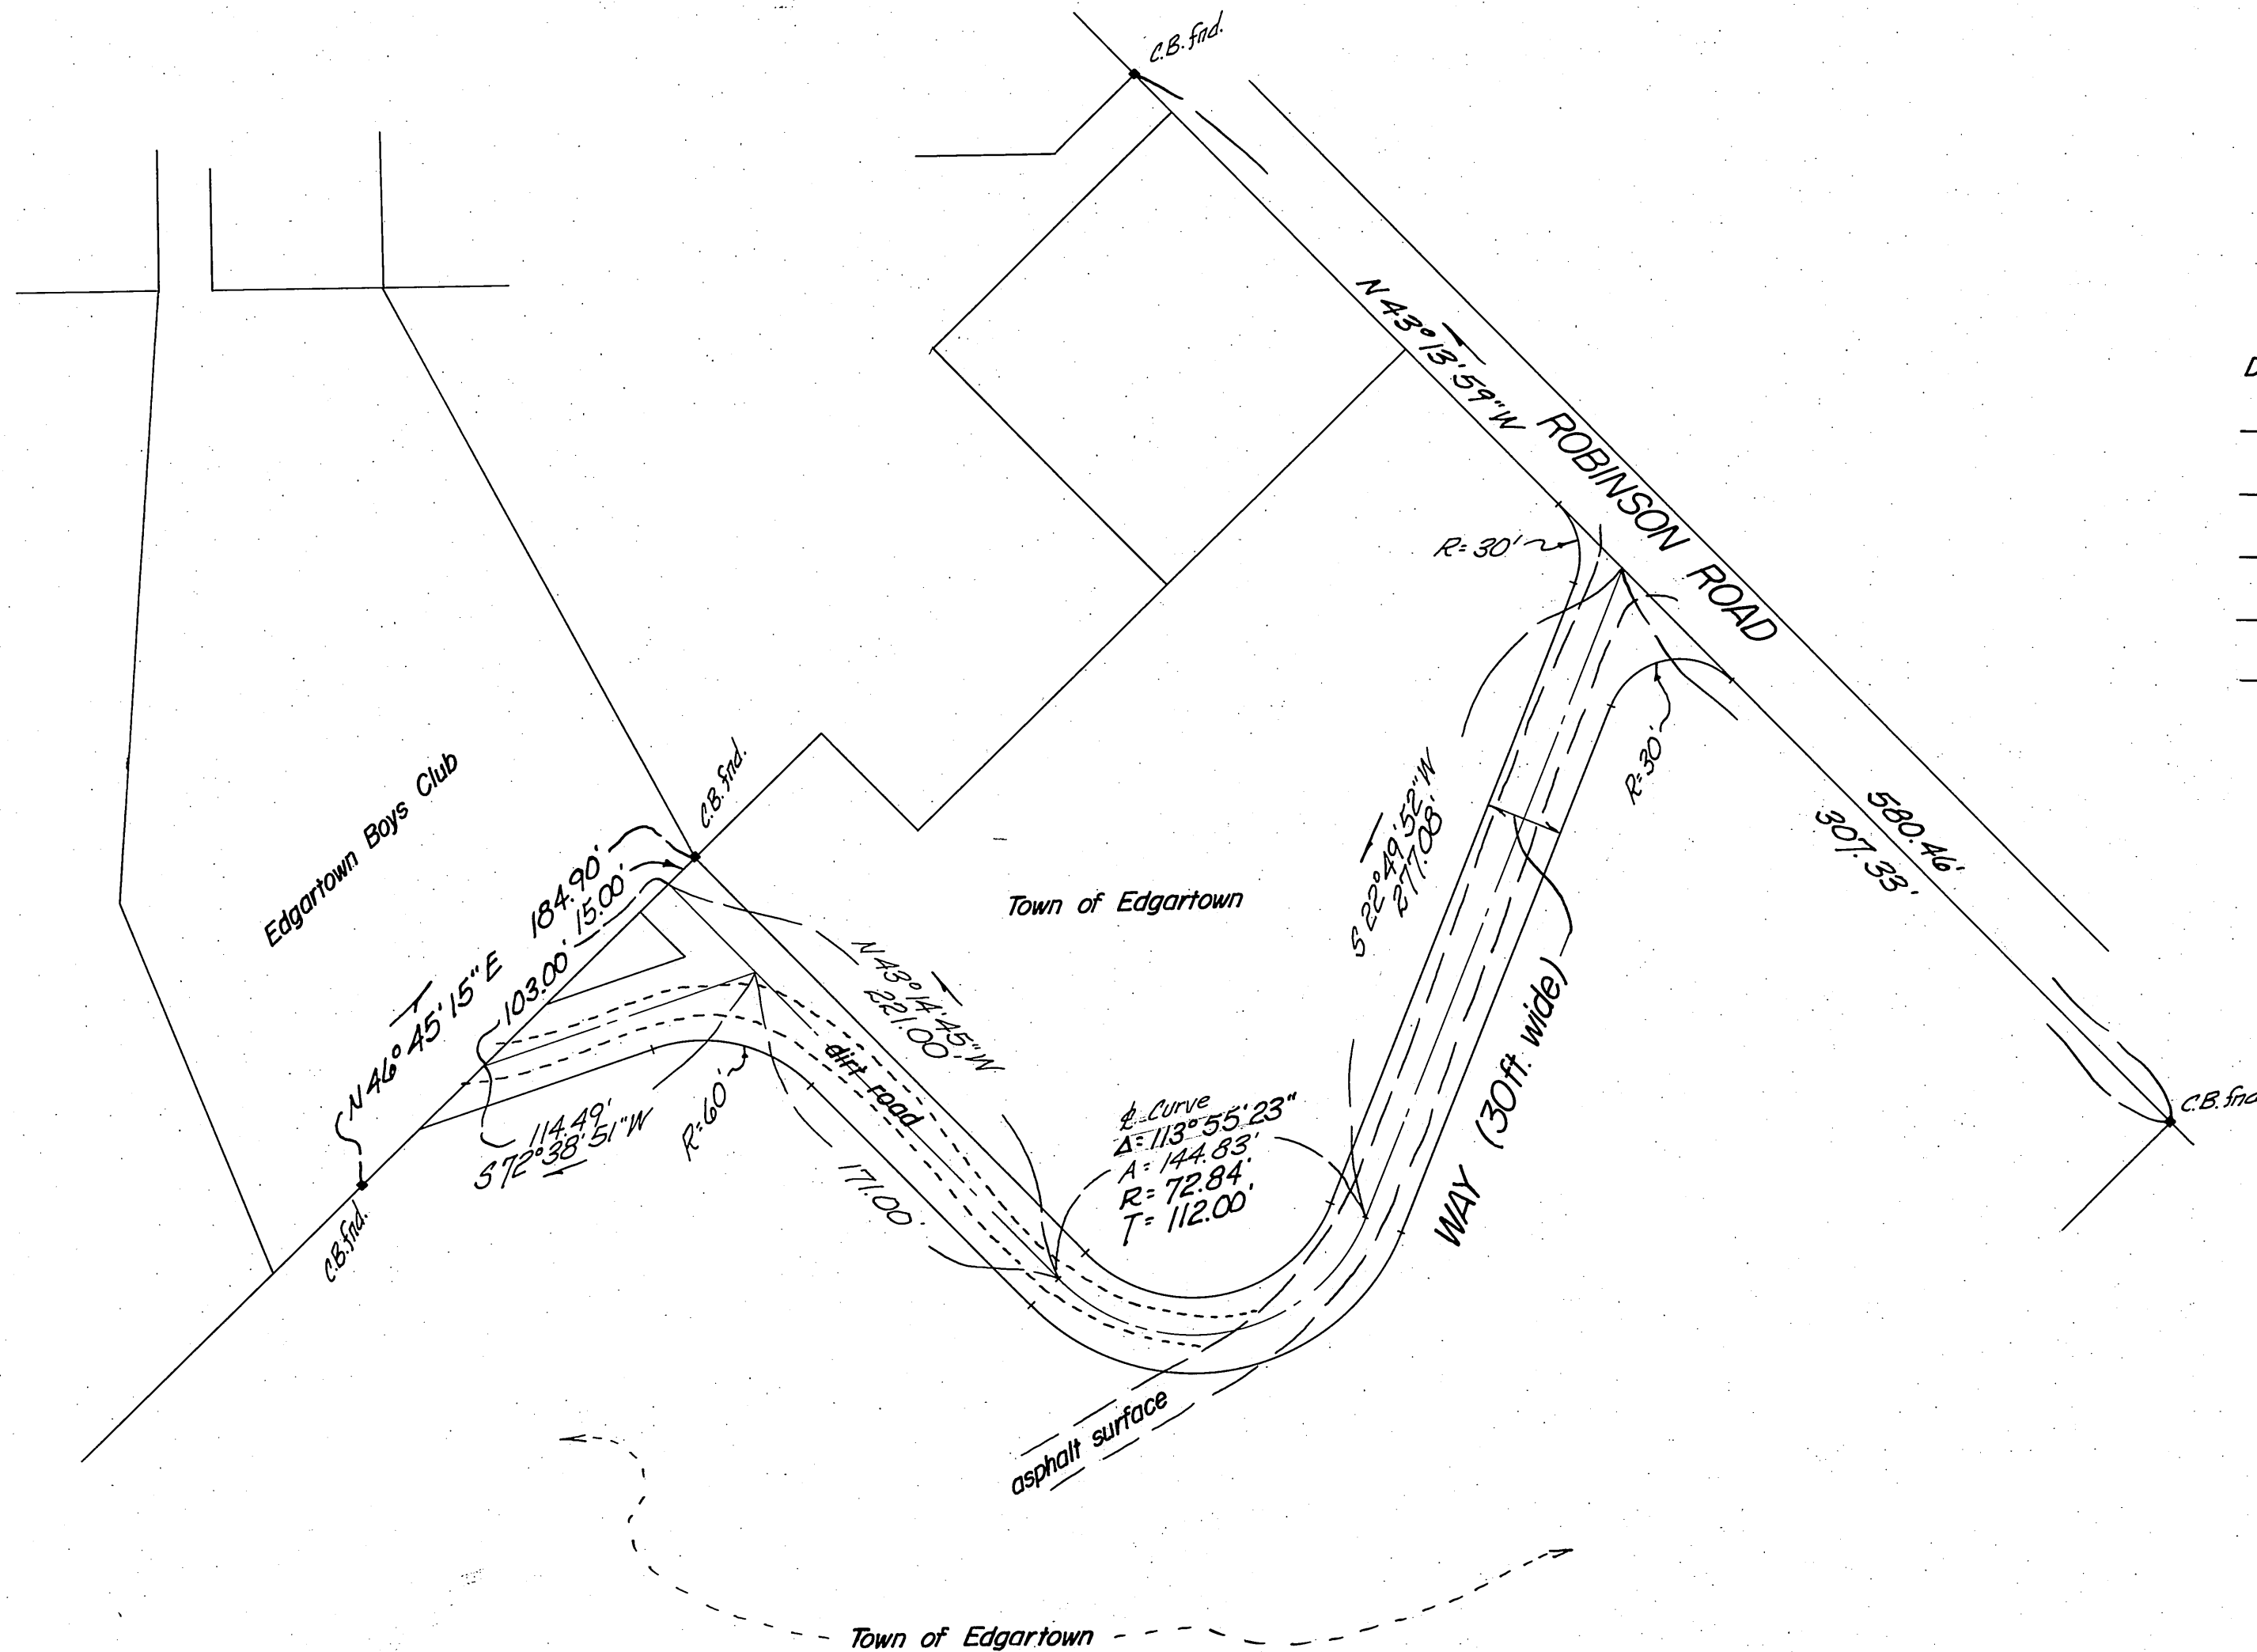

TOWN OF EDGARTOWN  
 PLANNING BOARD  
 Approval under Subdivision  
 Control Law is not required  
 Date 1/19/78  
 Kenneth C. Galley  
 Richard Prada  
 Anne Cynthia Meisner  
 Ethel W. Potter

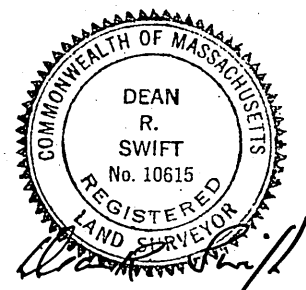

I certify that this plan has been prepared in conformity with the  
 rules & regulations of the Registers of Deeds of the Commonwealth of Mass.  
 Dean R. Swift, Dec. 20, 1977.

RECEIVED-ENTERED  
 11:30 AM  
 COUNTY OF DUKES COUNTY  
 DEPARTMENT OF DEEDS  
 FEB 24 1978  
 REGISTER

1425 G.F.P.