


Village Road

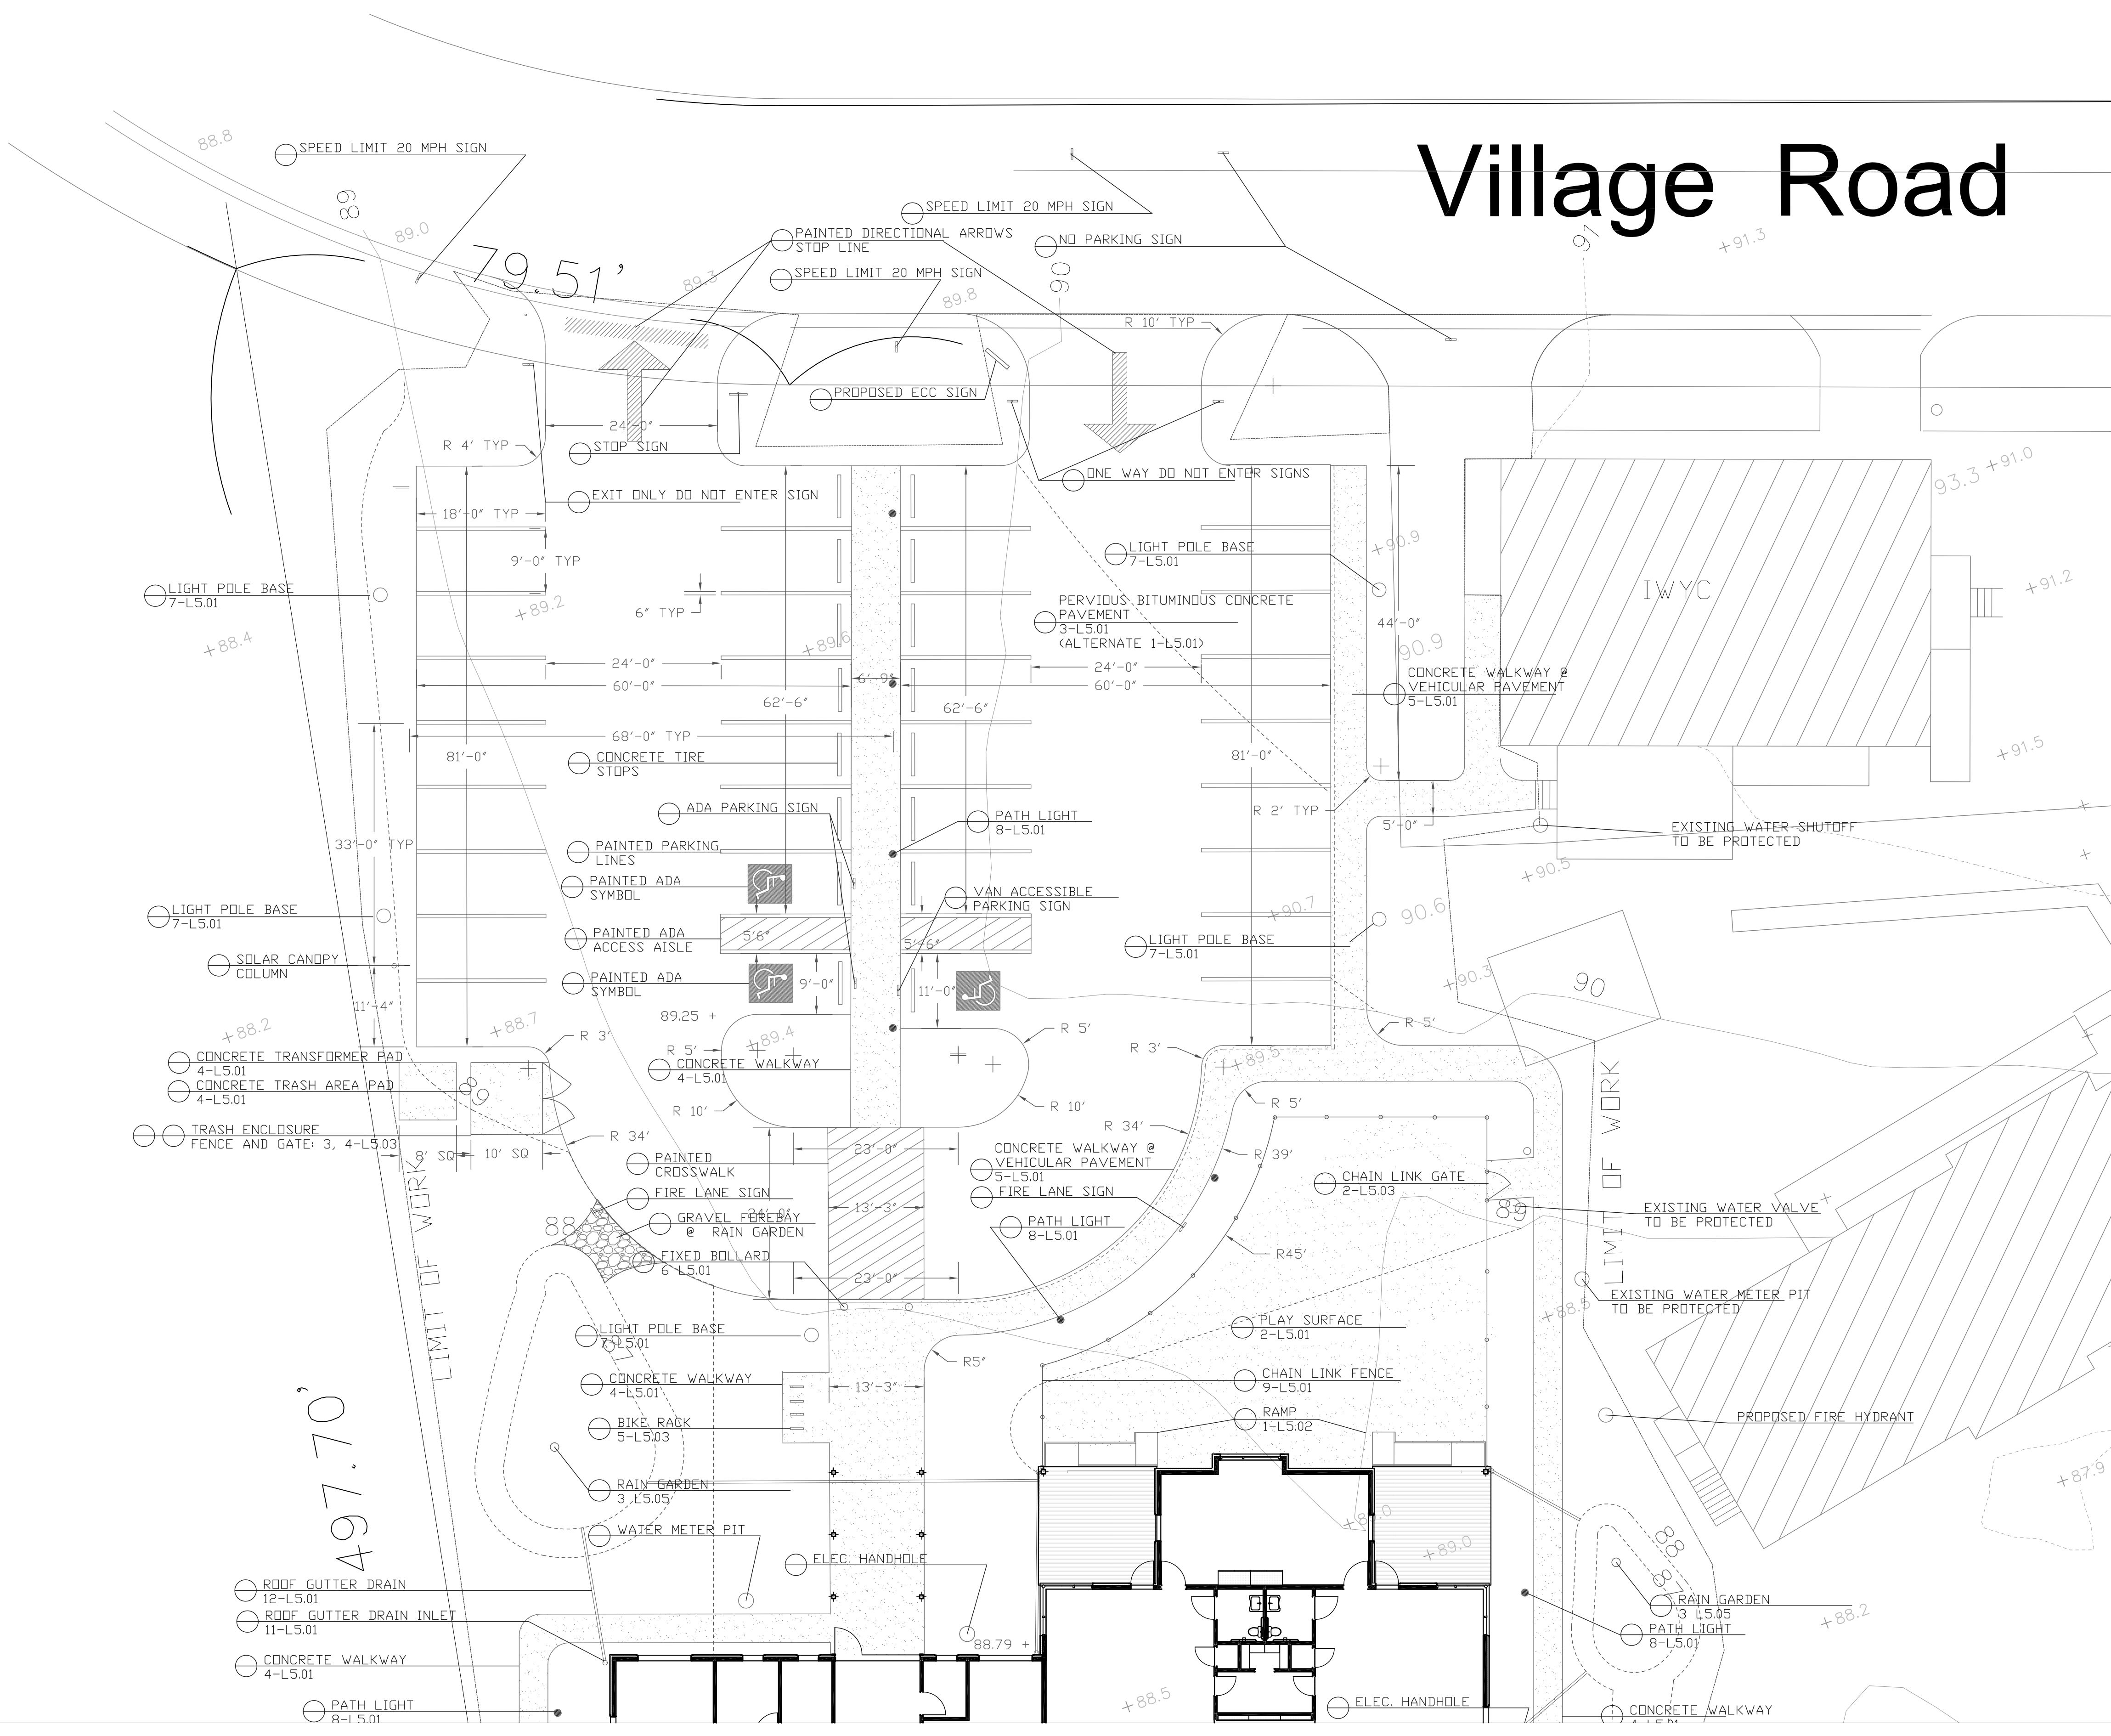

Issue	Date	Description

MVCS EARLY CHILDHOOD BUILDING
 Village Road, Oak Bluffs, MA

RICHARD JOHNSON LANDSCAPE ARCHITECT®
 PO BOX 746 FALMOUTH MASSACHUSETTS 02541
 ph (508)495-0021 http://rtjrl.com

All rights reserved. The drawings, designs, and ideas embodied therein are property of Richard Johnson Landscape Architect and shall not be copied, reproduced, or disclosed in connection with any work other than the project for which they have been prepared, in whole or part, without prior written authorization of Richard Johnson Landscape Architect.

	Scale: 1" = 10'	
	Date: JAN 10, 2020	
	Drawn by: RTJ	
	Checked by: RTJ	