


PHASE ONE
VILLAGE ROAD IMPROVEMENT PROJECT
VILLAGE ROAD, OAK BLUFFS, MA 02557

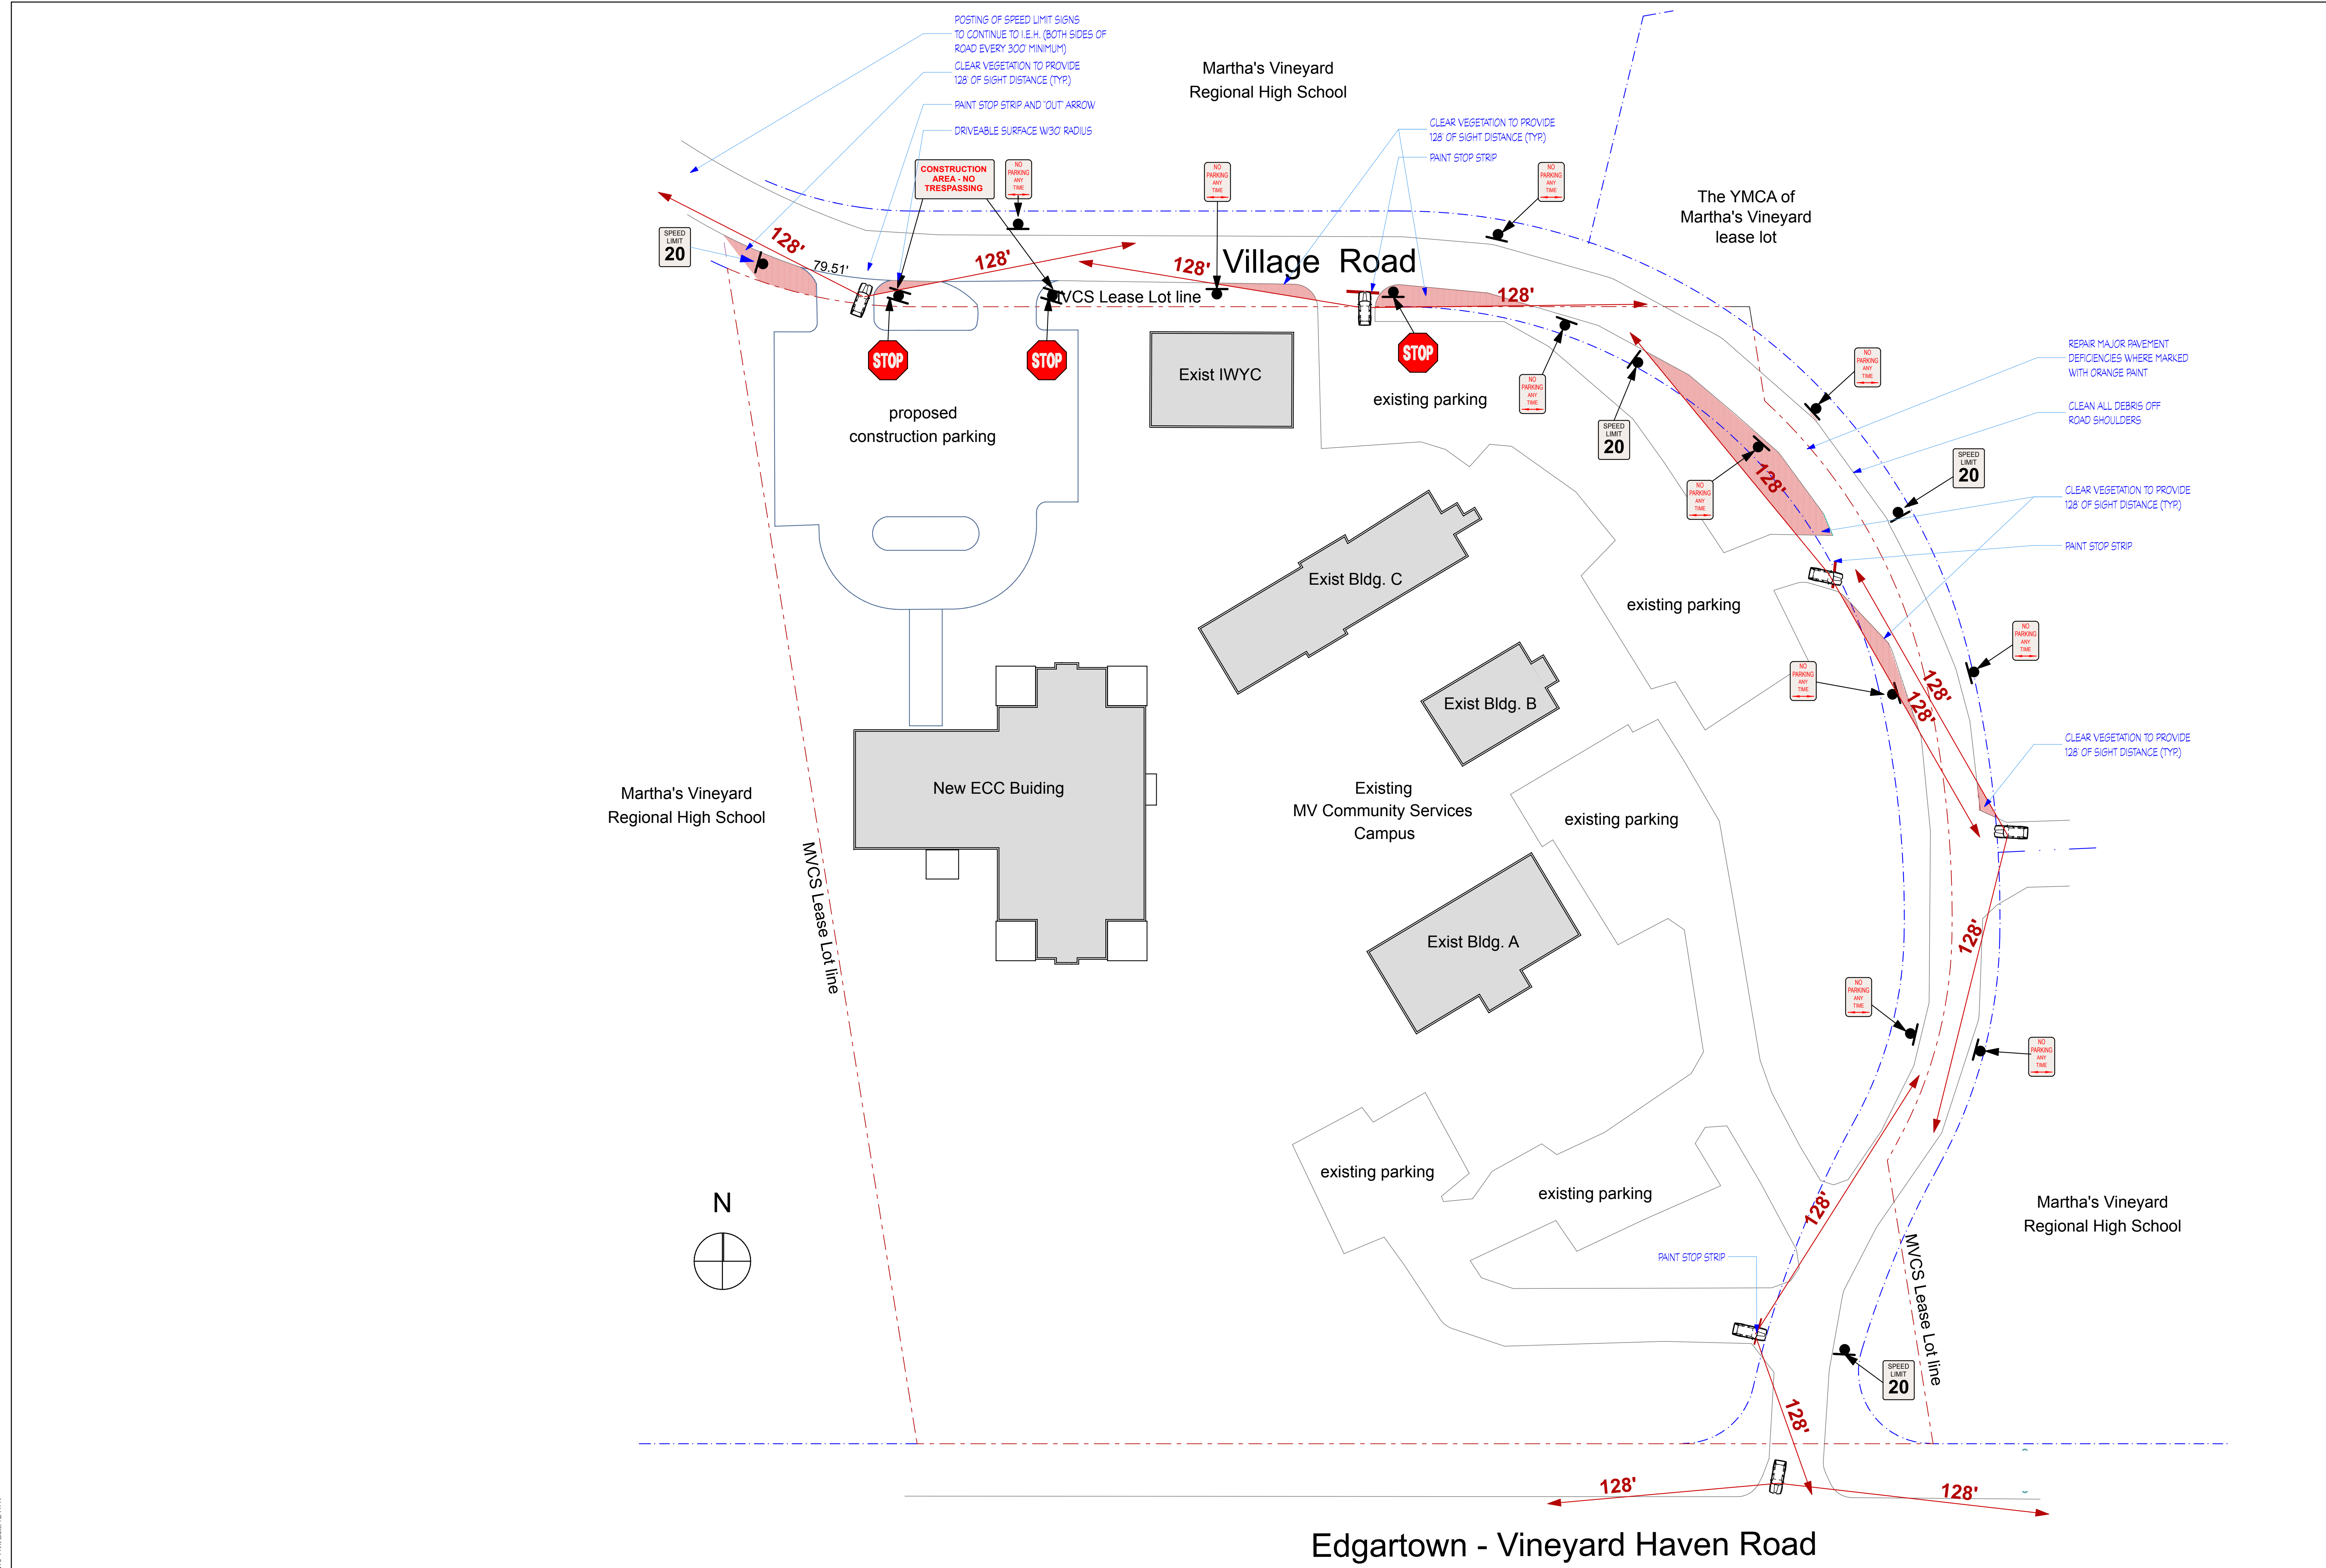

PH VILLAGE ROAD IMPROVEMENTS - Part Date: 12/17/19

1 PHASE 1 VILLAGE ROAD IMPROVEMENT PLAN
SCALE: 1" = 30'