



J:\ENG\MA\MARTHASVINEYARD\13978-CENTRALTRANSFERSTATION\13978A-CIRCULATION\DRAWINGS\CIV\13978A\Grading-Plan.DWG | 13978A\Grading-Plan | 1:4.56 | 9/24/2019 11:51:04 AM | RICHARD.BOURGET
 LAST SAVED BY: RICHARD.BOURGET 9/13/2019 12:23 PM

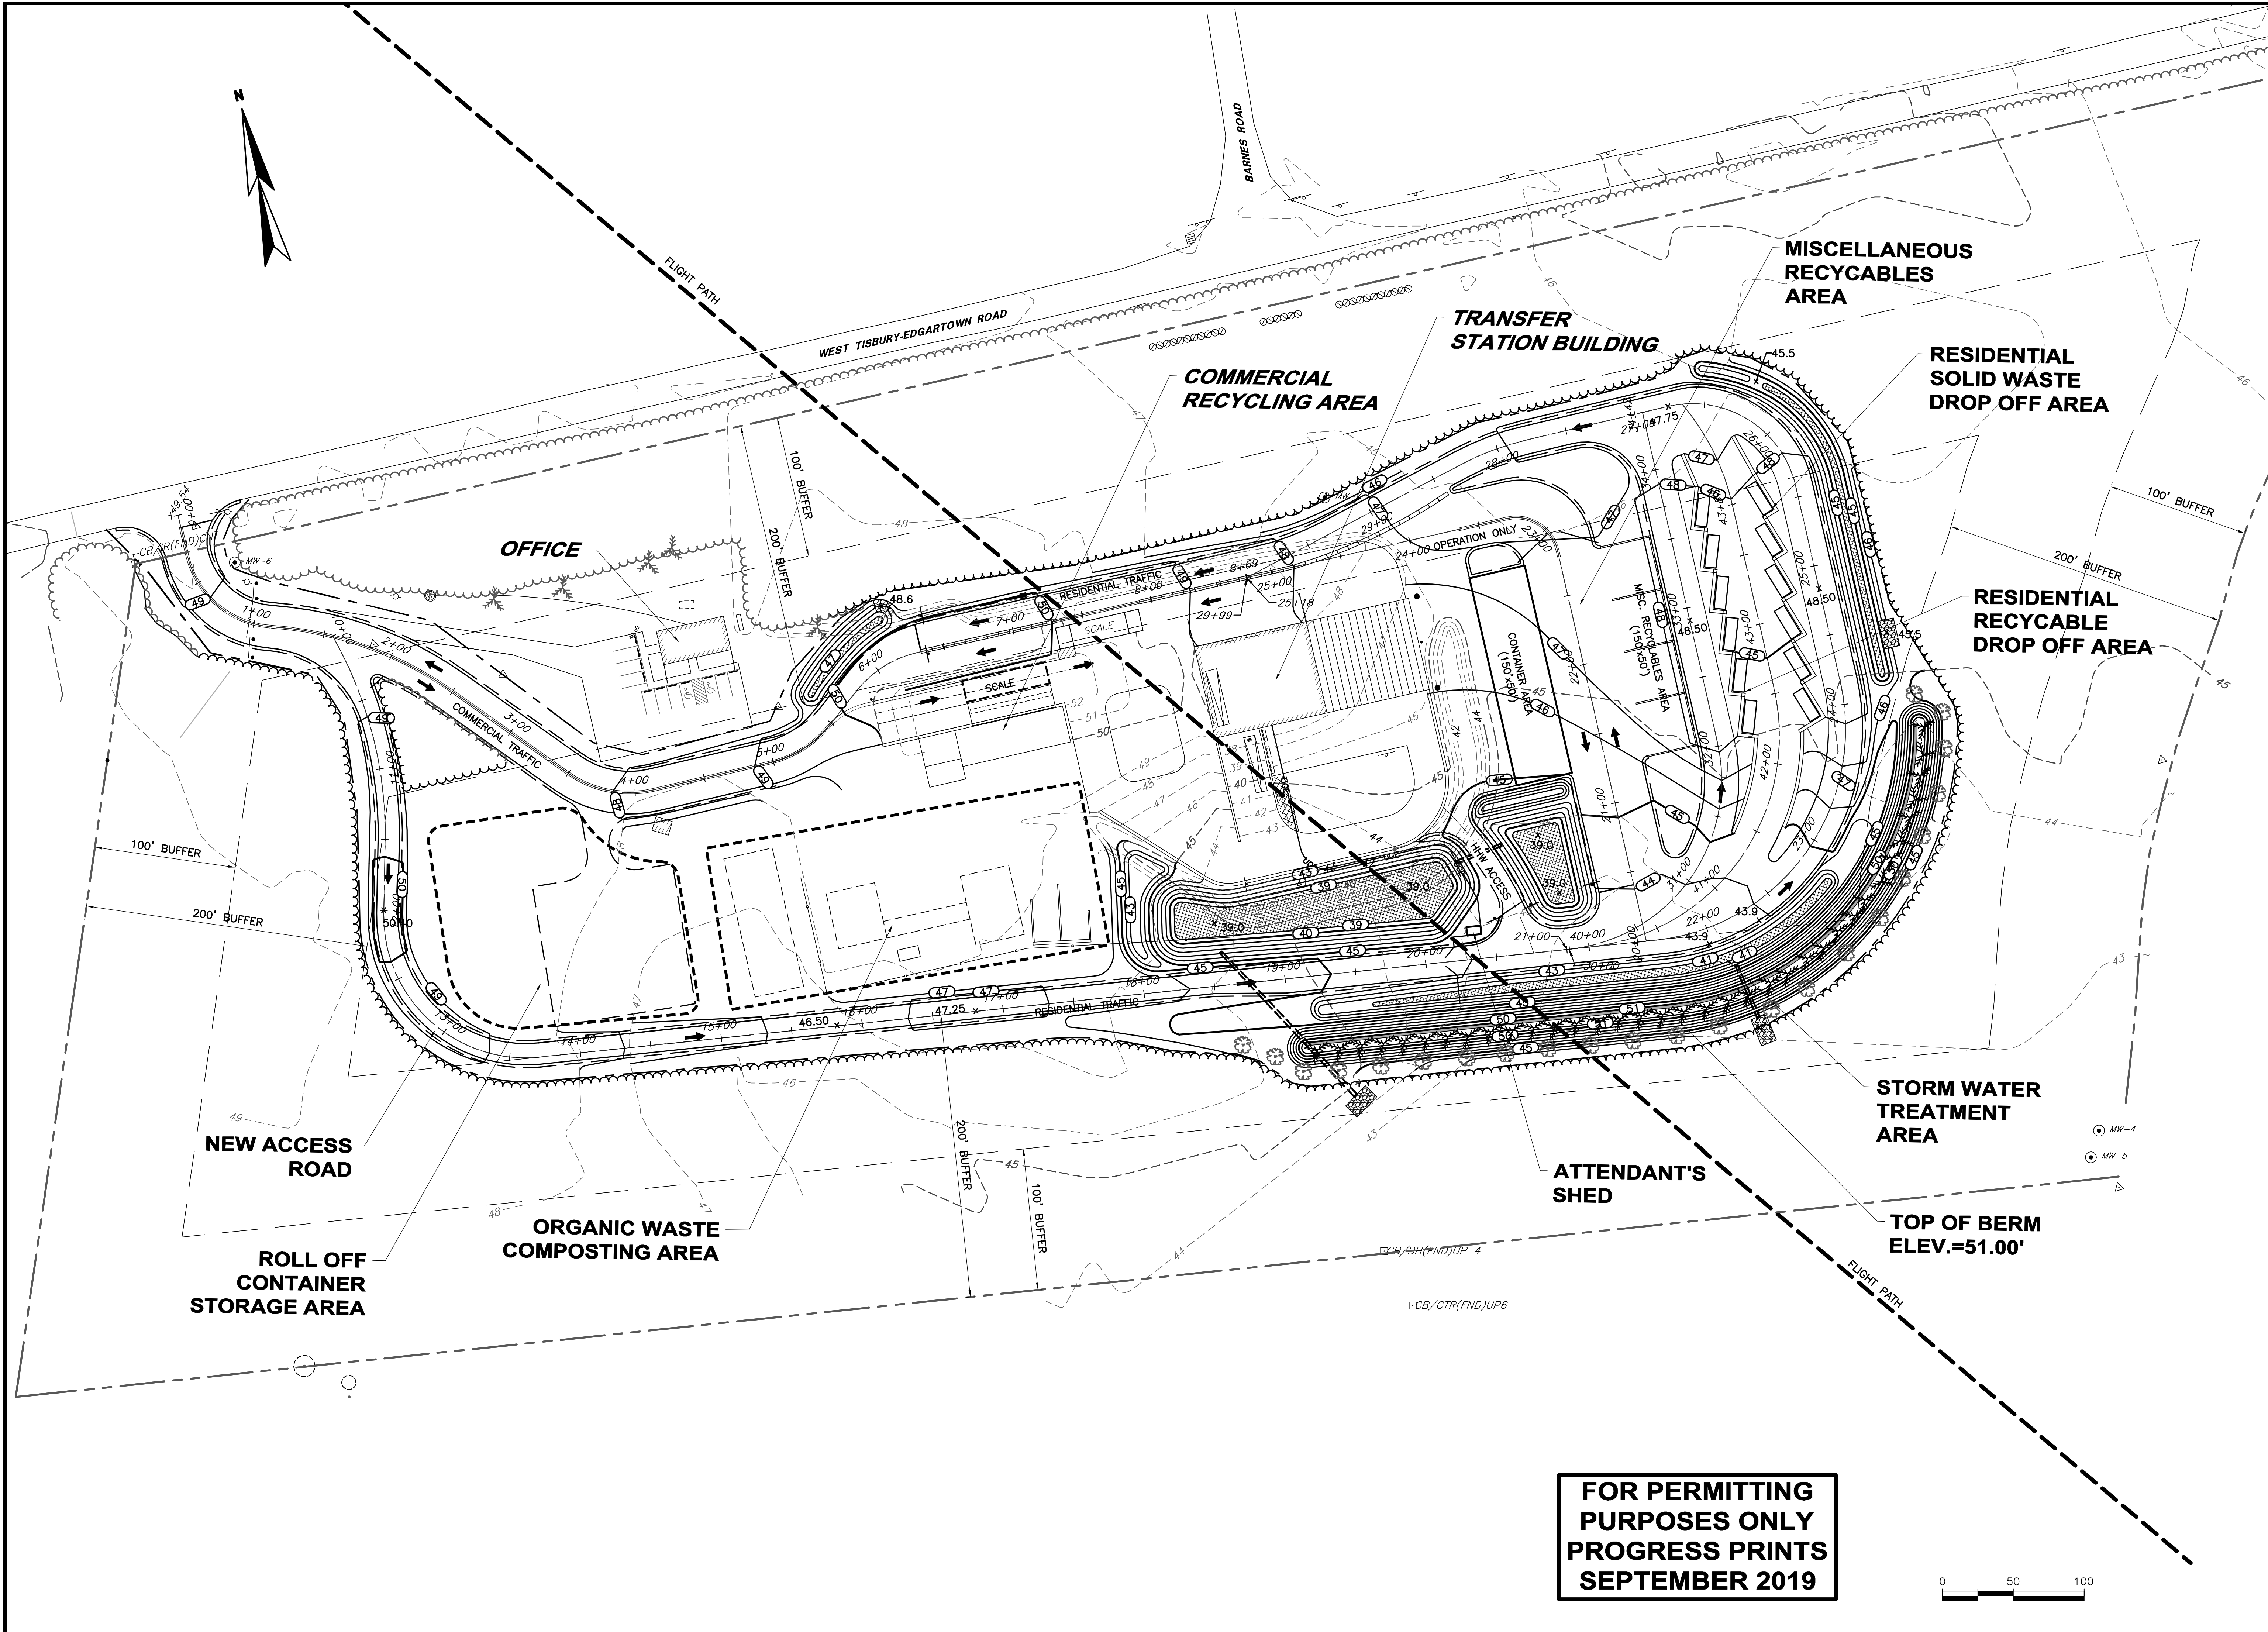

**FOR PERMITTING
 PURPOSES ONLY
 PROGRESS PRINTS
 SEPTEMBER 2019**

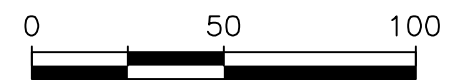

SUBMISSIONS/REVISIONS		APP'D DATE
NO	REVISED PER COMMISSION COMMENTS	DAR 9/7/19
DESIGNED BY: DAR	DESIGNED BY: RJB	
CAD COORD: RJB	CAD COORD: RJB	
CHECKED BY: RJB	CHECKED BY: RJB	
APPROVED BY: DAR	APPROVED BY: DAR	
DATE: 09/19	DATE: 09/19	
PROJECT NO: 13978A	PROJECT NO: 13978A	
WRIGHT-PIERCE Engineering a Better Environment 888.621.8156 www.wright-pierce.com		
MARTHA'S VINEYARD REFUSE DISPOSAL & RESOURCE RECOVERY DISTRICT CENTRAL FACILITY TRANSFER STATION CIRCULATION IMPROVEMENTS		
GRADING AND LANDSCAPING PLAN		
DRAWING C-5		