
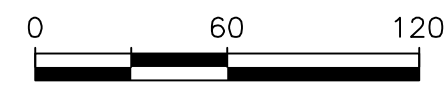
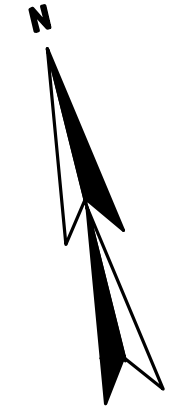


J:\ENG\MA\MARTHASVINEYARD\13978-CENTRALTRANSFERSTATION\13978-CIRCULATION-DRAWINGS\CIV\13978A-CIRCULATION-PLAN.DWG | 13978a-Proposed Site Plan | 1:4.56 | 9/16/2019 11:20:15 AM | RICHARD.BOURGET SAVED BY: RICHARD.BOURGET 9/16/2019 9:41 AM

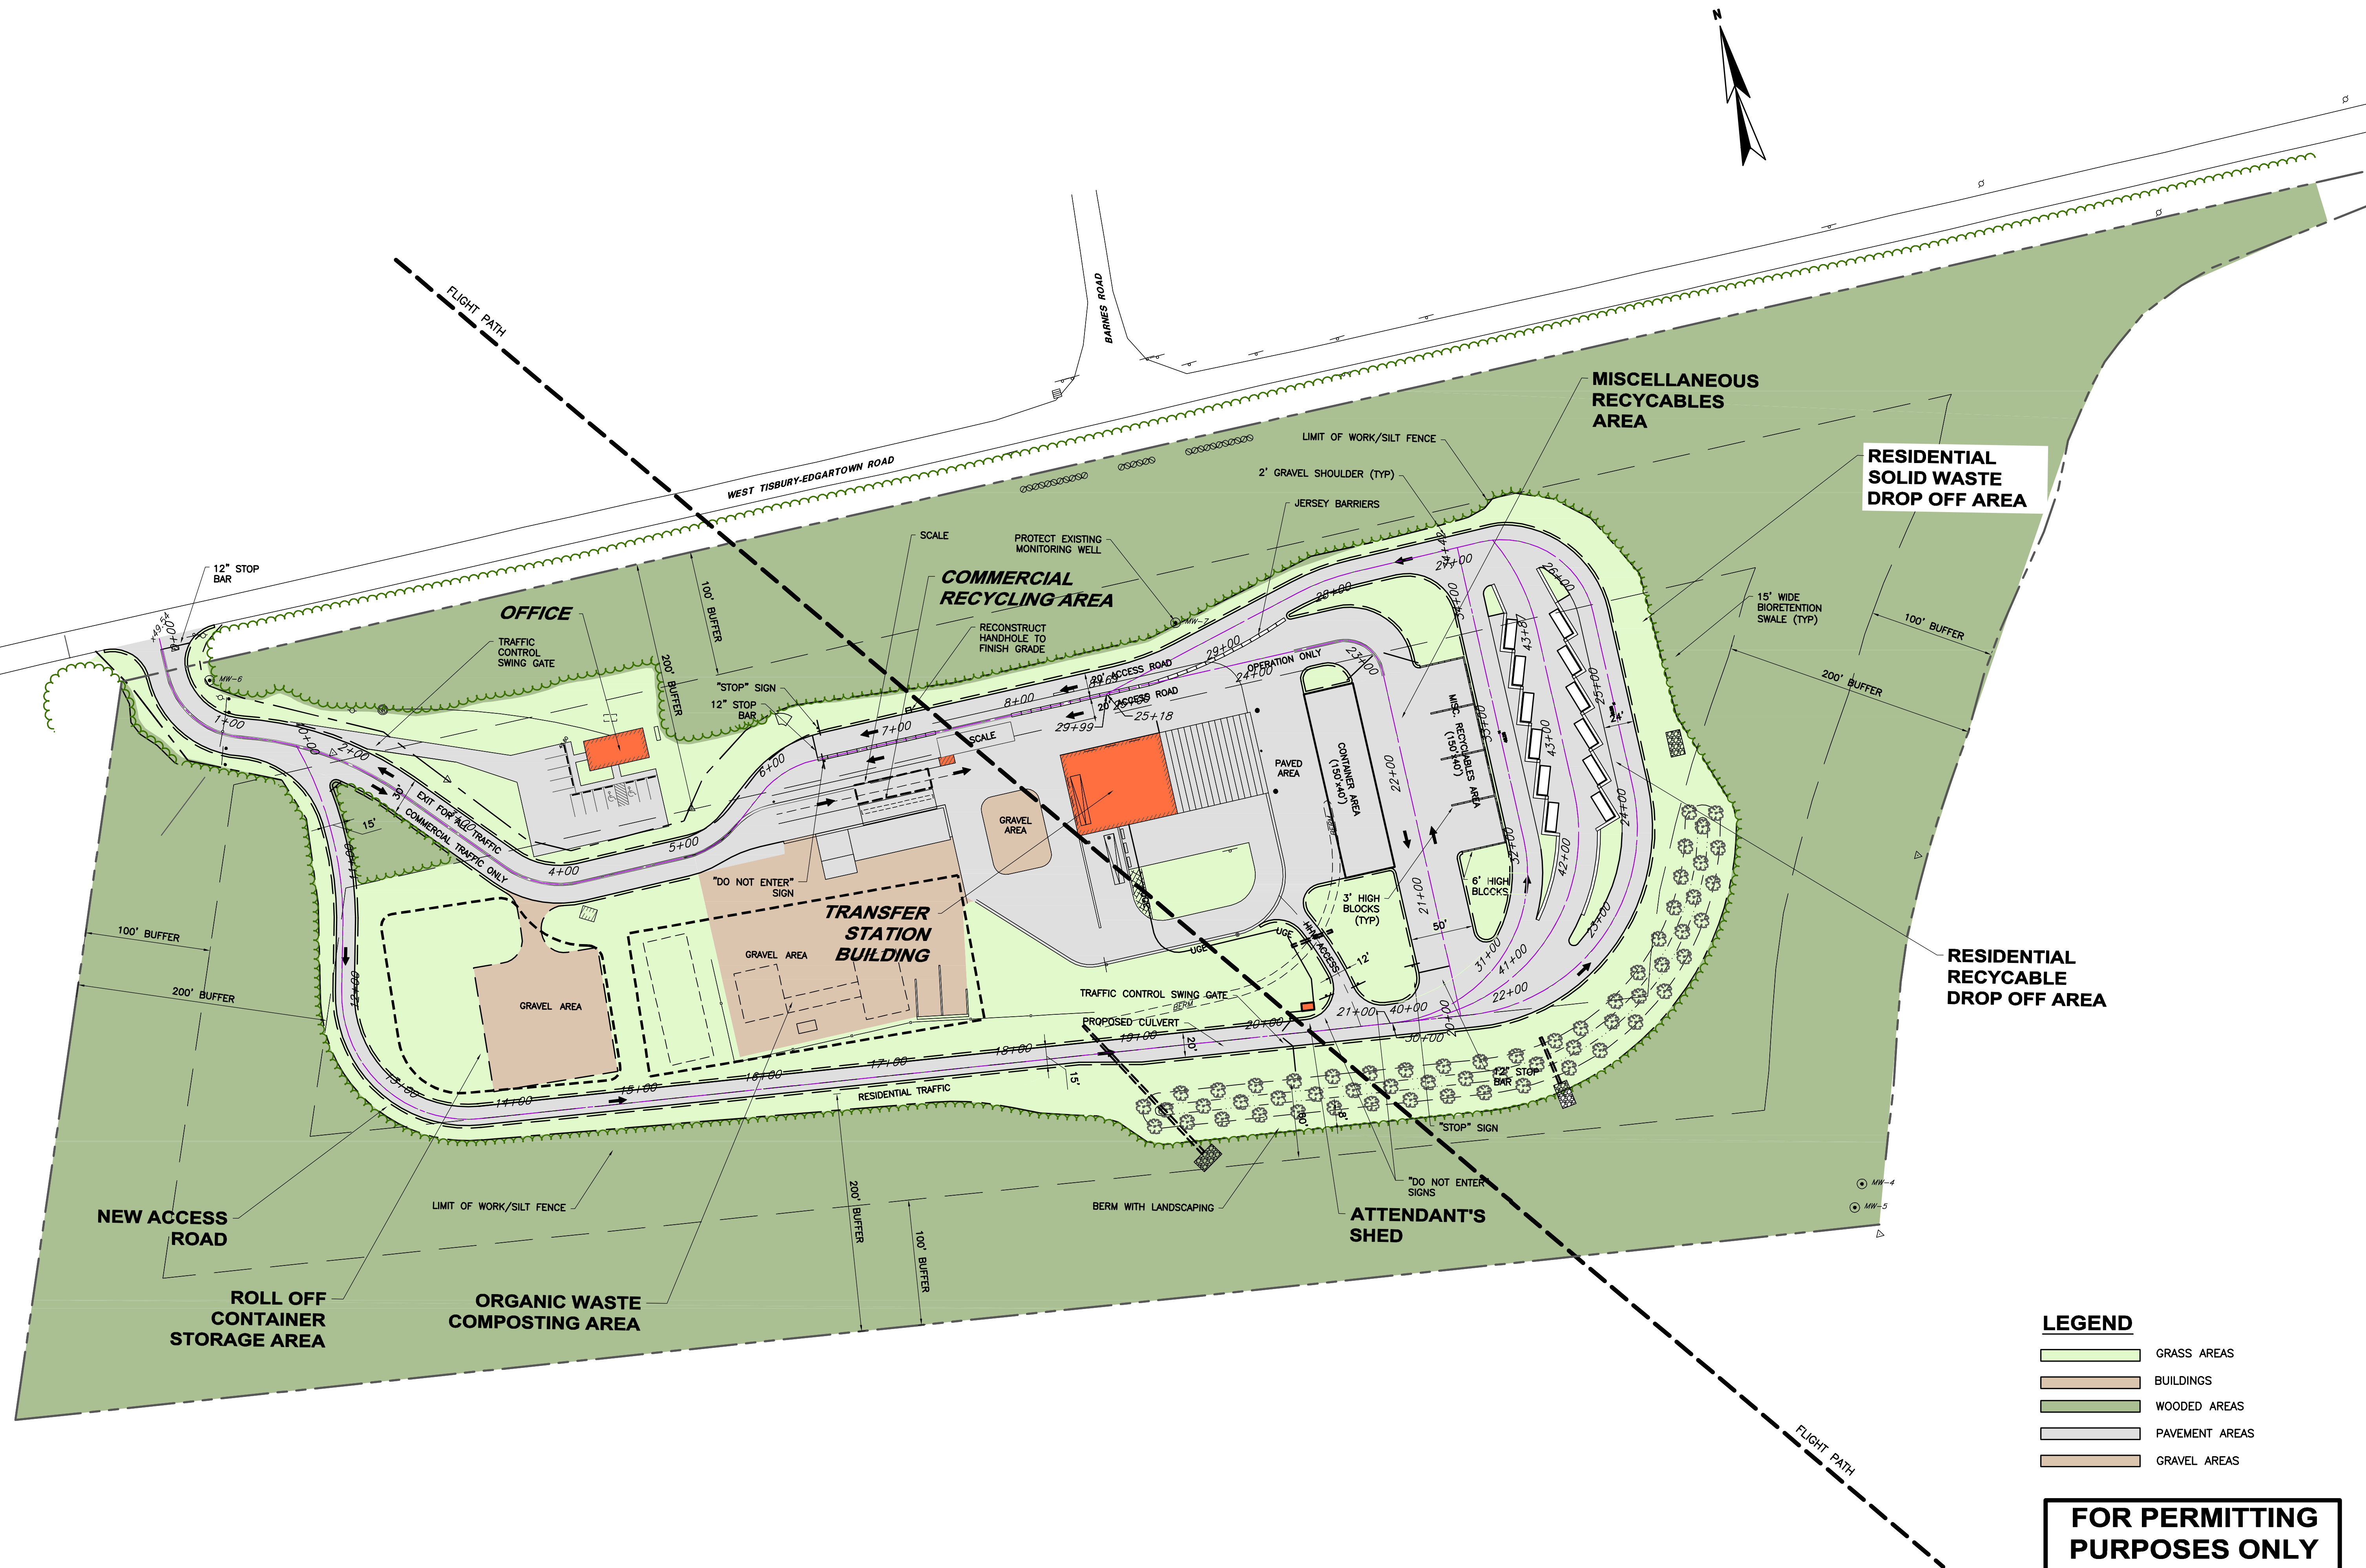

- LEGEND**
- GRASS AREAS
 - BUILDINGS
 - WOODED AREAS
 - PAVEMENT AREAS
 - GRAVEL AREAS

**FOR PERMITTING
PURPOSES ONLY
PROGRESS PRINTS
SEPTEMBER 2019**

<p>DESIGNED BY: DAR DATE: 09/18</p> <p>CAD COORD: RJB CHECKED BY:</p> <p>FOR PERMITTING:</p> <p>NO.:</p> <p>DATE: 09/18 PROJECT NO.: 13978A</p>	<p>APP'D DATE: 9/19</p> <p>DAR:</p> <p>REVISIONS:</p> <table border="1" style="width: 100%; border-collapse: collapse;"> <tr><td>NO.</td><td>DESCRIPTION</td></tr> <tr><td> </td><td> </td></tr> <tr><td> </td><td> </td></tr> <tr><td> </td><td> </td></tr> <tr><td> </td><td> </td></tr> </table>	NO.	DESCRIPTION								
NO.	DESCRIPTION										
<p>WRIGHT-PIERCE Engineering a Better Environment 888.621.8156 www.wright-pierce.com</p>											
<p>MARTHA'S VINEYARD REFUSE DISPOSAL & RESOURCE RECOVERY DISTRICT CENTRAL FACILITY TRANSFER STATION CIRCULATION IMPROVEMENTS</p>											
<p>LAND COVER PLAN</p>											
<p>DRAWING</p>											