
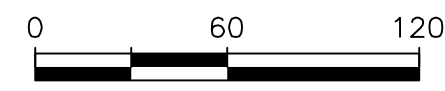
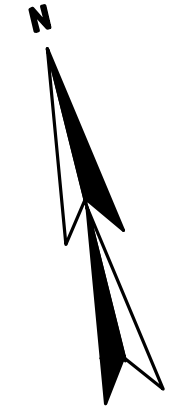


J:\ENG\MA\MARTHASVINEYARD\13978-CENTRALTRANSFERSTATION\13978A-CIRCULATION-DRAWINGS\CIV\13978A-CIRCULATION-PLAN.DWG | 13978a-Proposed Site Plan | 1:4.56 | 9/24/2019 11:30:46 AM | RICHARD.BOURGET 9/24/2019 11:29 AM

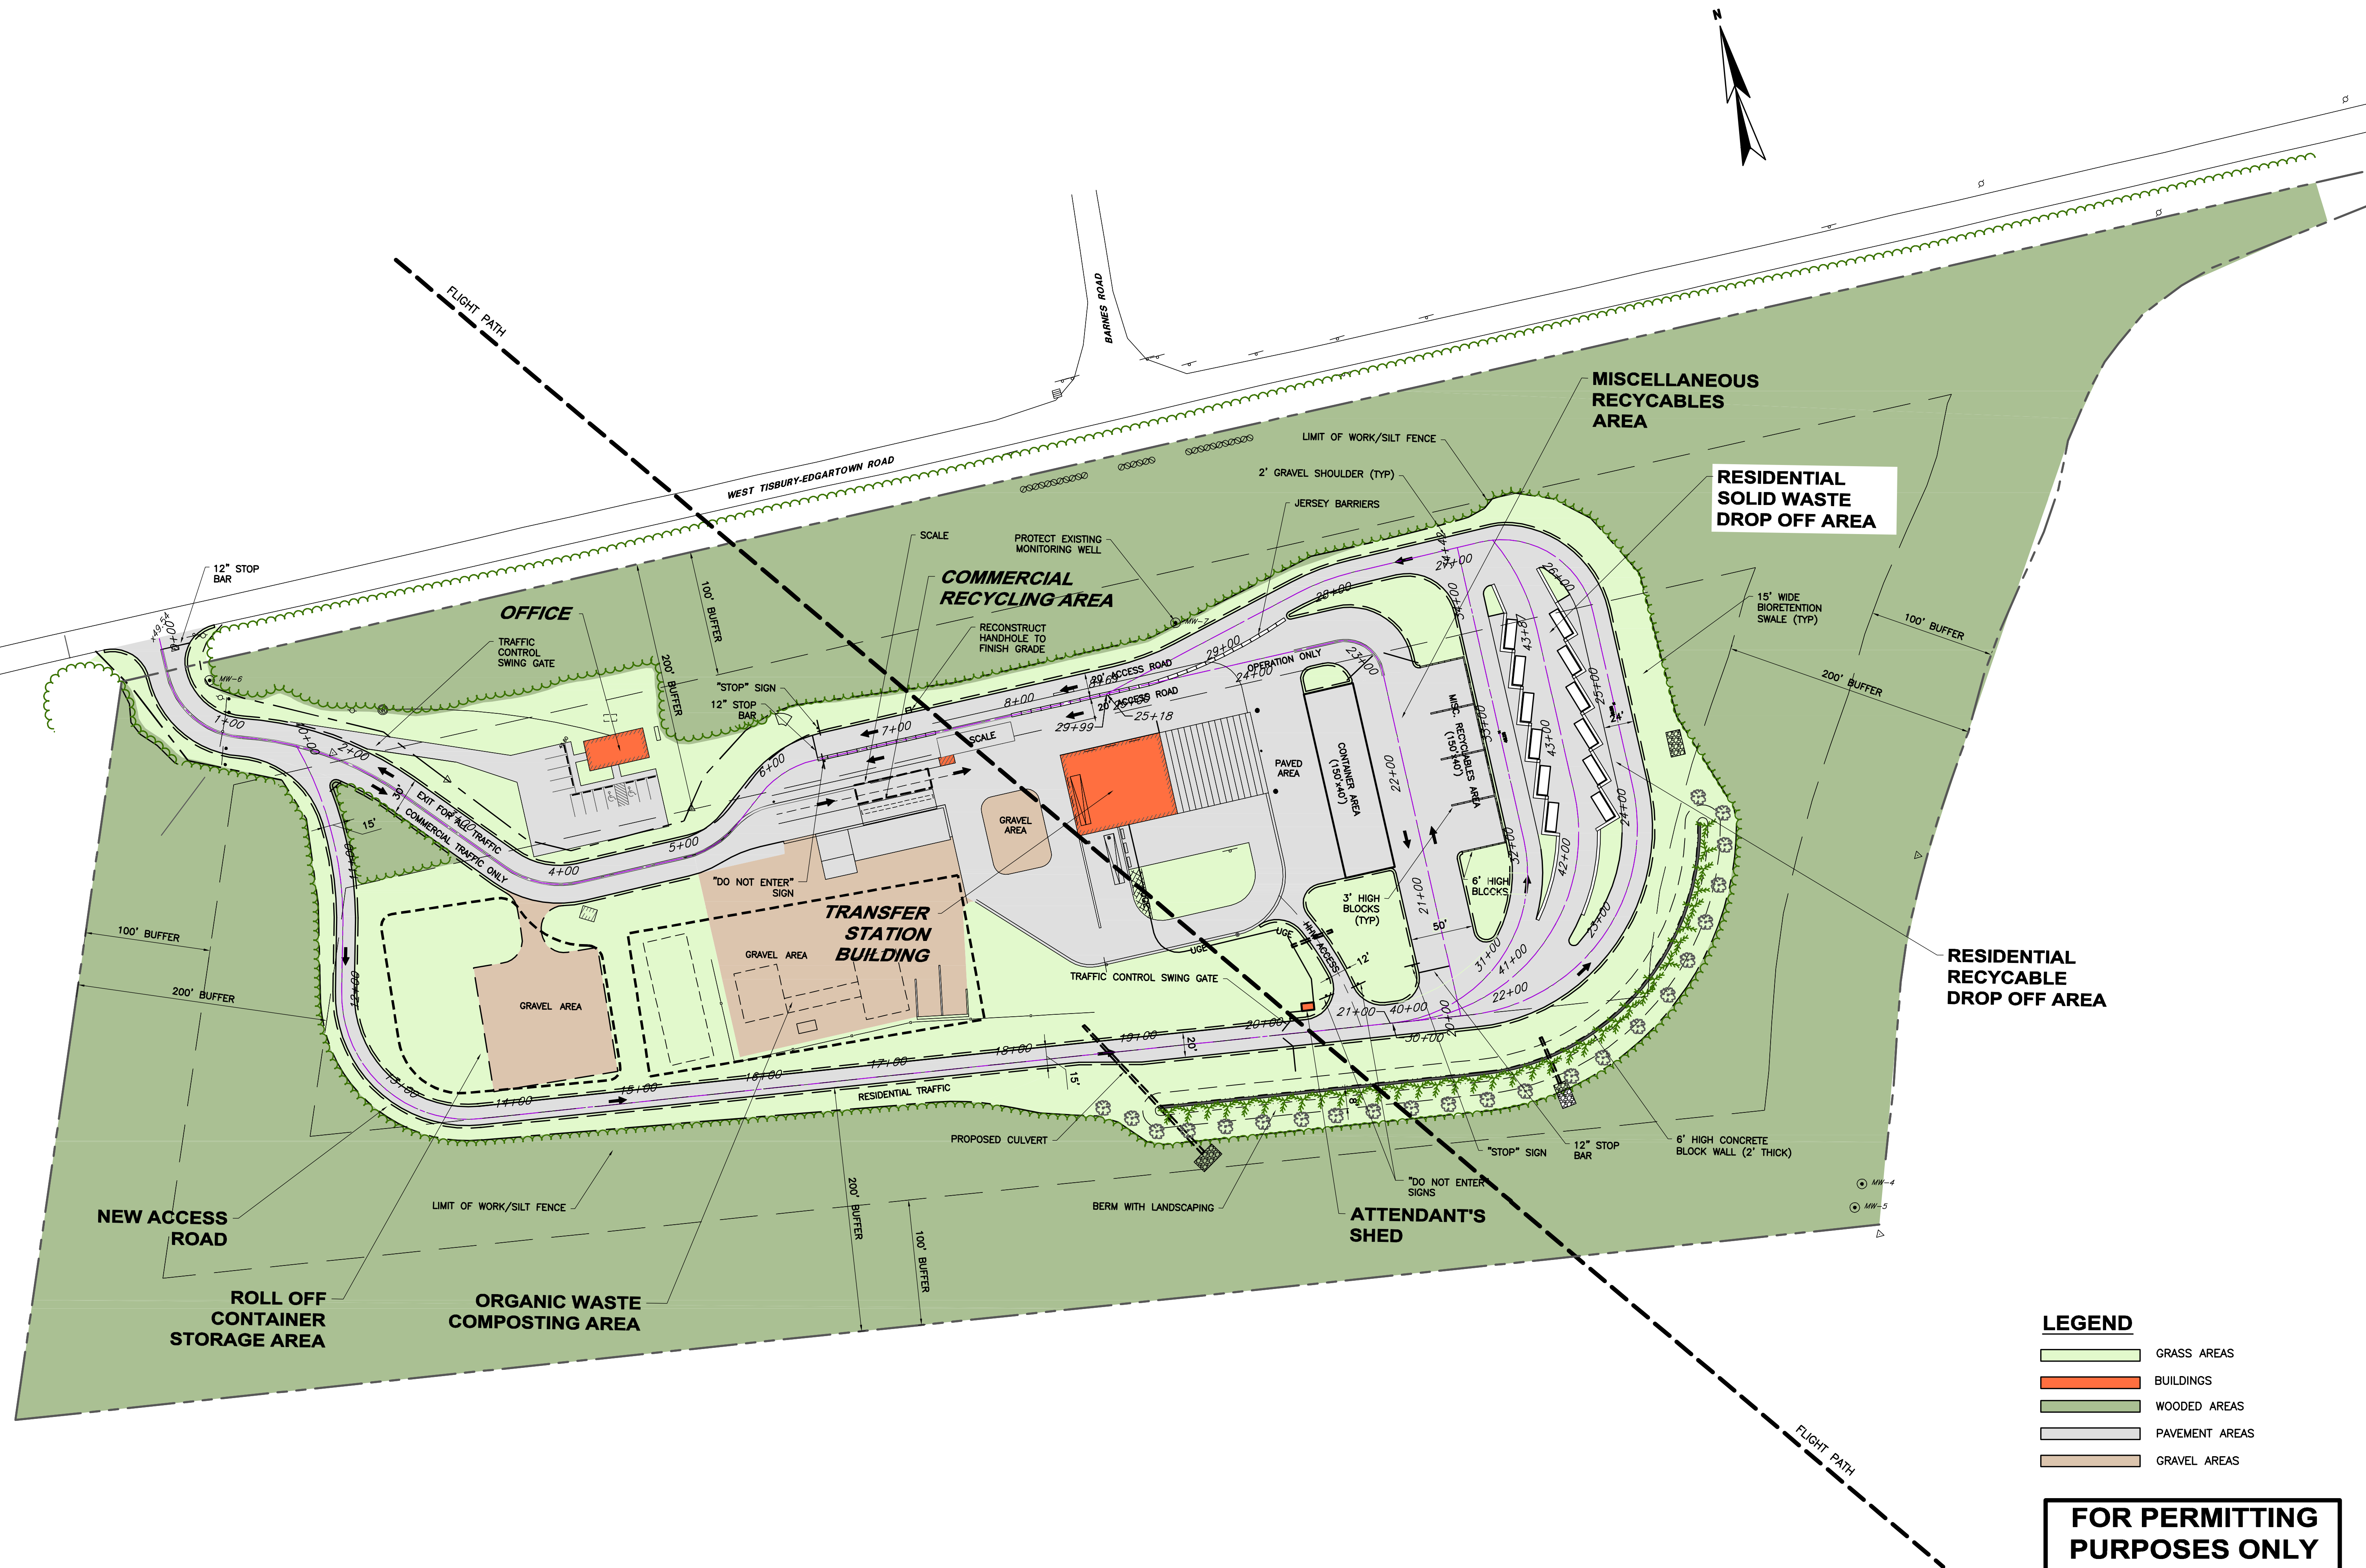

- LEGEND**
- GRASS AREAS
 - BUILDINGS
 - WOODED AREAS
 - PAVEMENT AREAS
 - GRAVEL AREAS

**FOR PERMITTING
PURPOSES ONLY
PROGRESS PRINTS
SEPTEMBER 2019**

<p>DESIGNED BY: DAR DATE: 09/19</p> <p>CHECKED BY: RJB DATE: 09/19</p> <p>APPROVED BY: DAR DATE: 09/19</p> <p>PROJECT NO.: 13978A</p>	<p>APP'D DATE: 9/19</p> <p>DAR: RJB</p> <p>REVISIONS/COMMENTS:</p> <table border="1" style="width: 100%; border-collapse: collapse;"> <thead> <tr> <th>NO.</th> <th>REVISION PER COMMISSION</th> <th>DATE</th> </tr> </thead> <tbody> <tr> <td> </td> <td> </td> <td> </td> </tr> </tbody> </table>	NO.	REVISION PER COMMISSION	DATE												
NO.	REVISION PER COMMISSION	DATE														
<p>WRIGHT-PIERCE Engineering a Better Environment 888.621.8156 www.wright-pierce.com</p>																
<p>MARTHA'S VINEYARD REFUSE DISPOSAL & RESOURCE RECOVERY DISTRICT CENTRAL FACILITY TRANSFER STATION CIRCULATION IMPROVEMENTS</p>																
<p>LAND COVER PLAN</p>																
<p>DRAWING</p>																