




Trademark Services LLC

tsllcmv.com

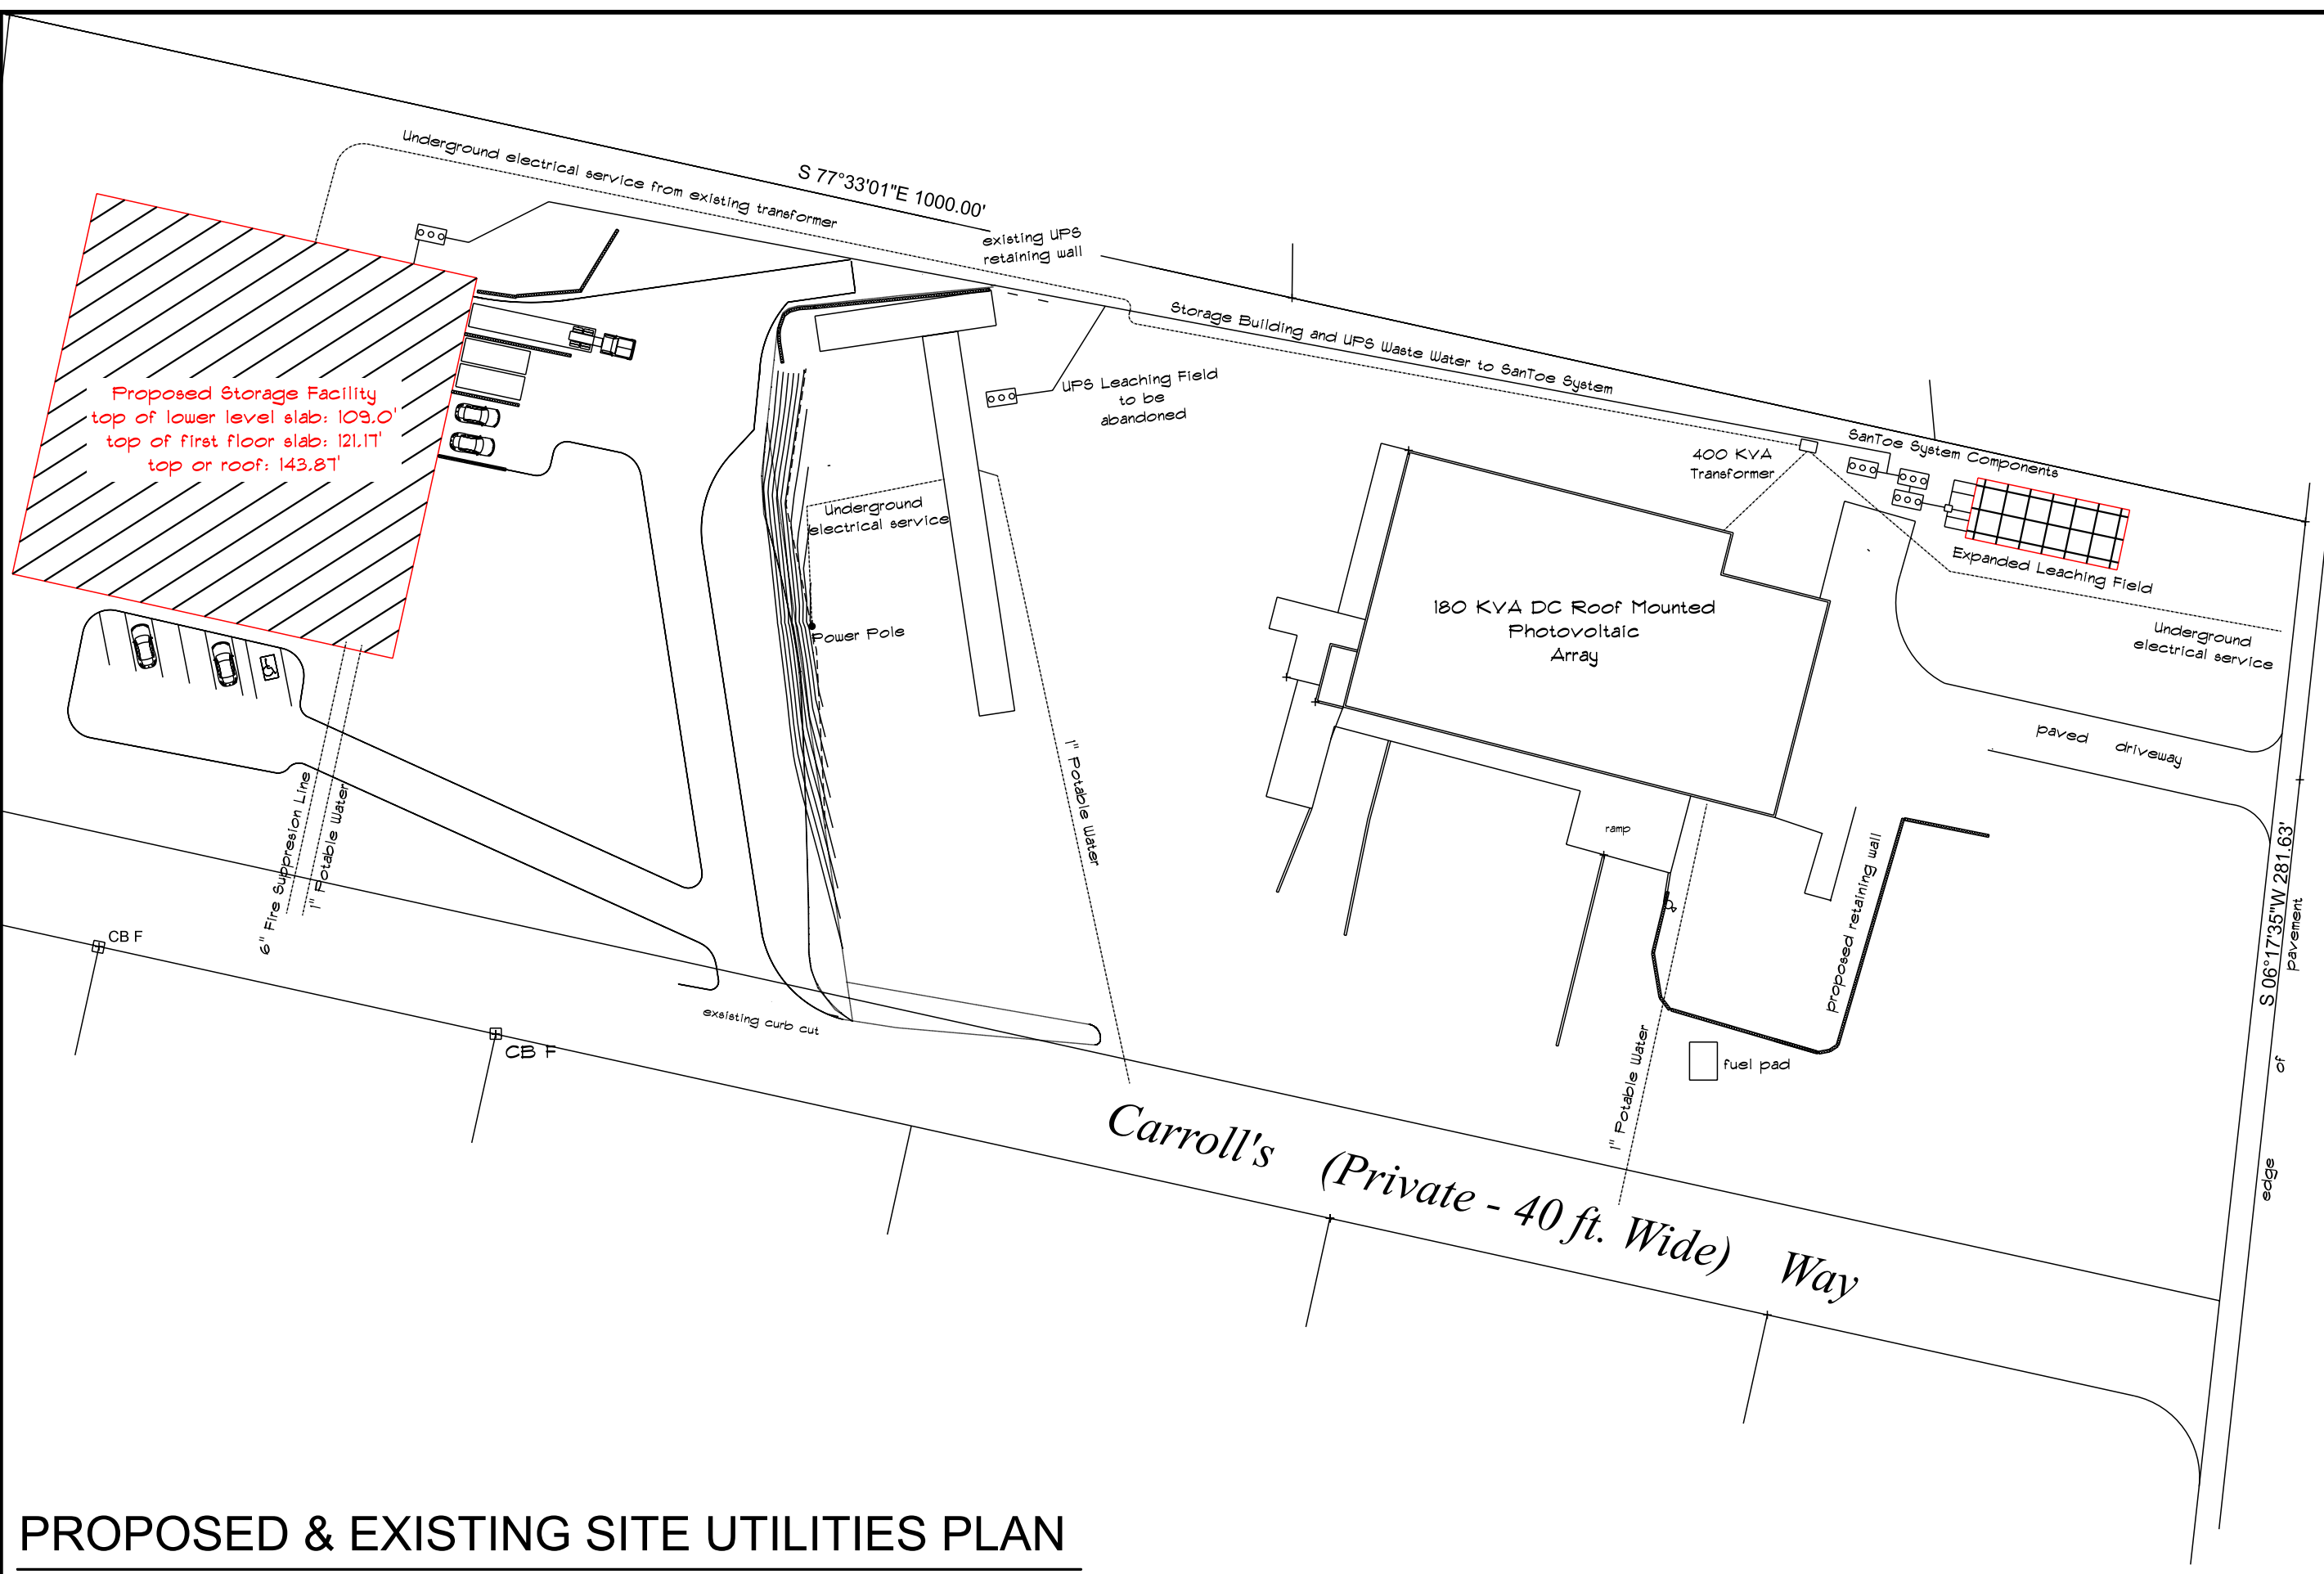

MCLC FAMILY LIMITED PARTNERSHIP

275 EDGARTOWN ROAD  
VINEYARD HAVEN, MA 02568

PARCEL: 19-A-20

PERMIT

DATE: 4.16.19

DRAWN BY: MBR

U1

# PROPOSED & EXISTING SITE UTILITIES PLAN