



Trademark Services LLC

tsllcmv.com

MCLC FAMILY LIMITED PARTNERSHIP

275 EDGARTOWN ROAD


VINEYARD HAVEN, MA 02568

PARCEL: 19-A-20

PERMIT

DATE: 4.16.19

DRAWN BY: MBR

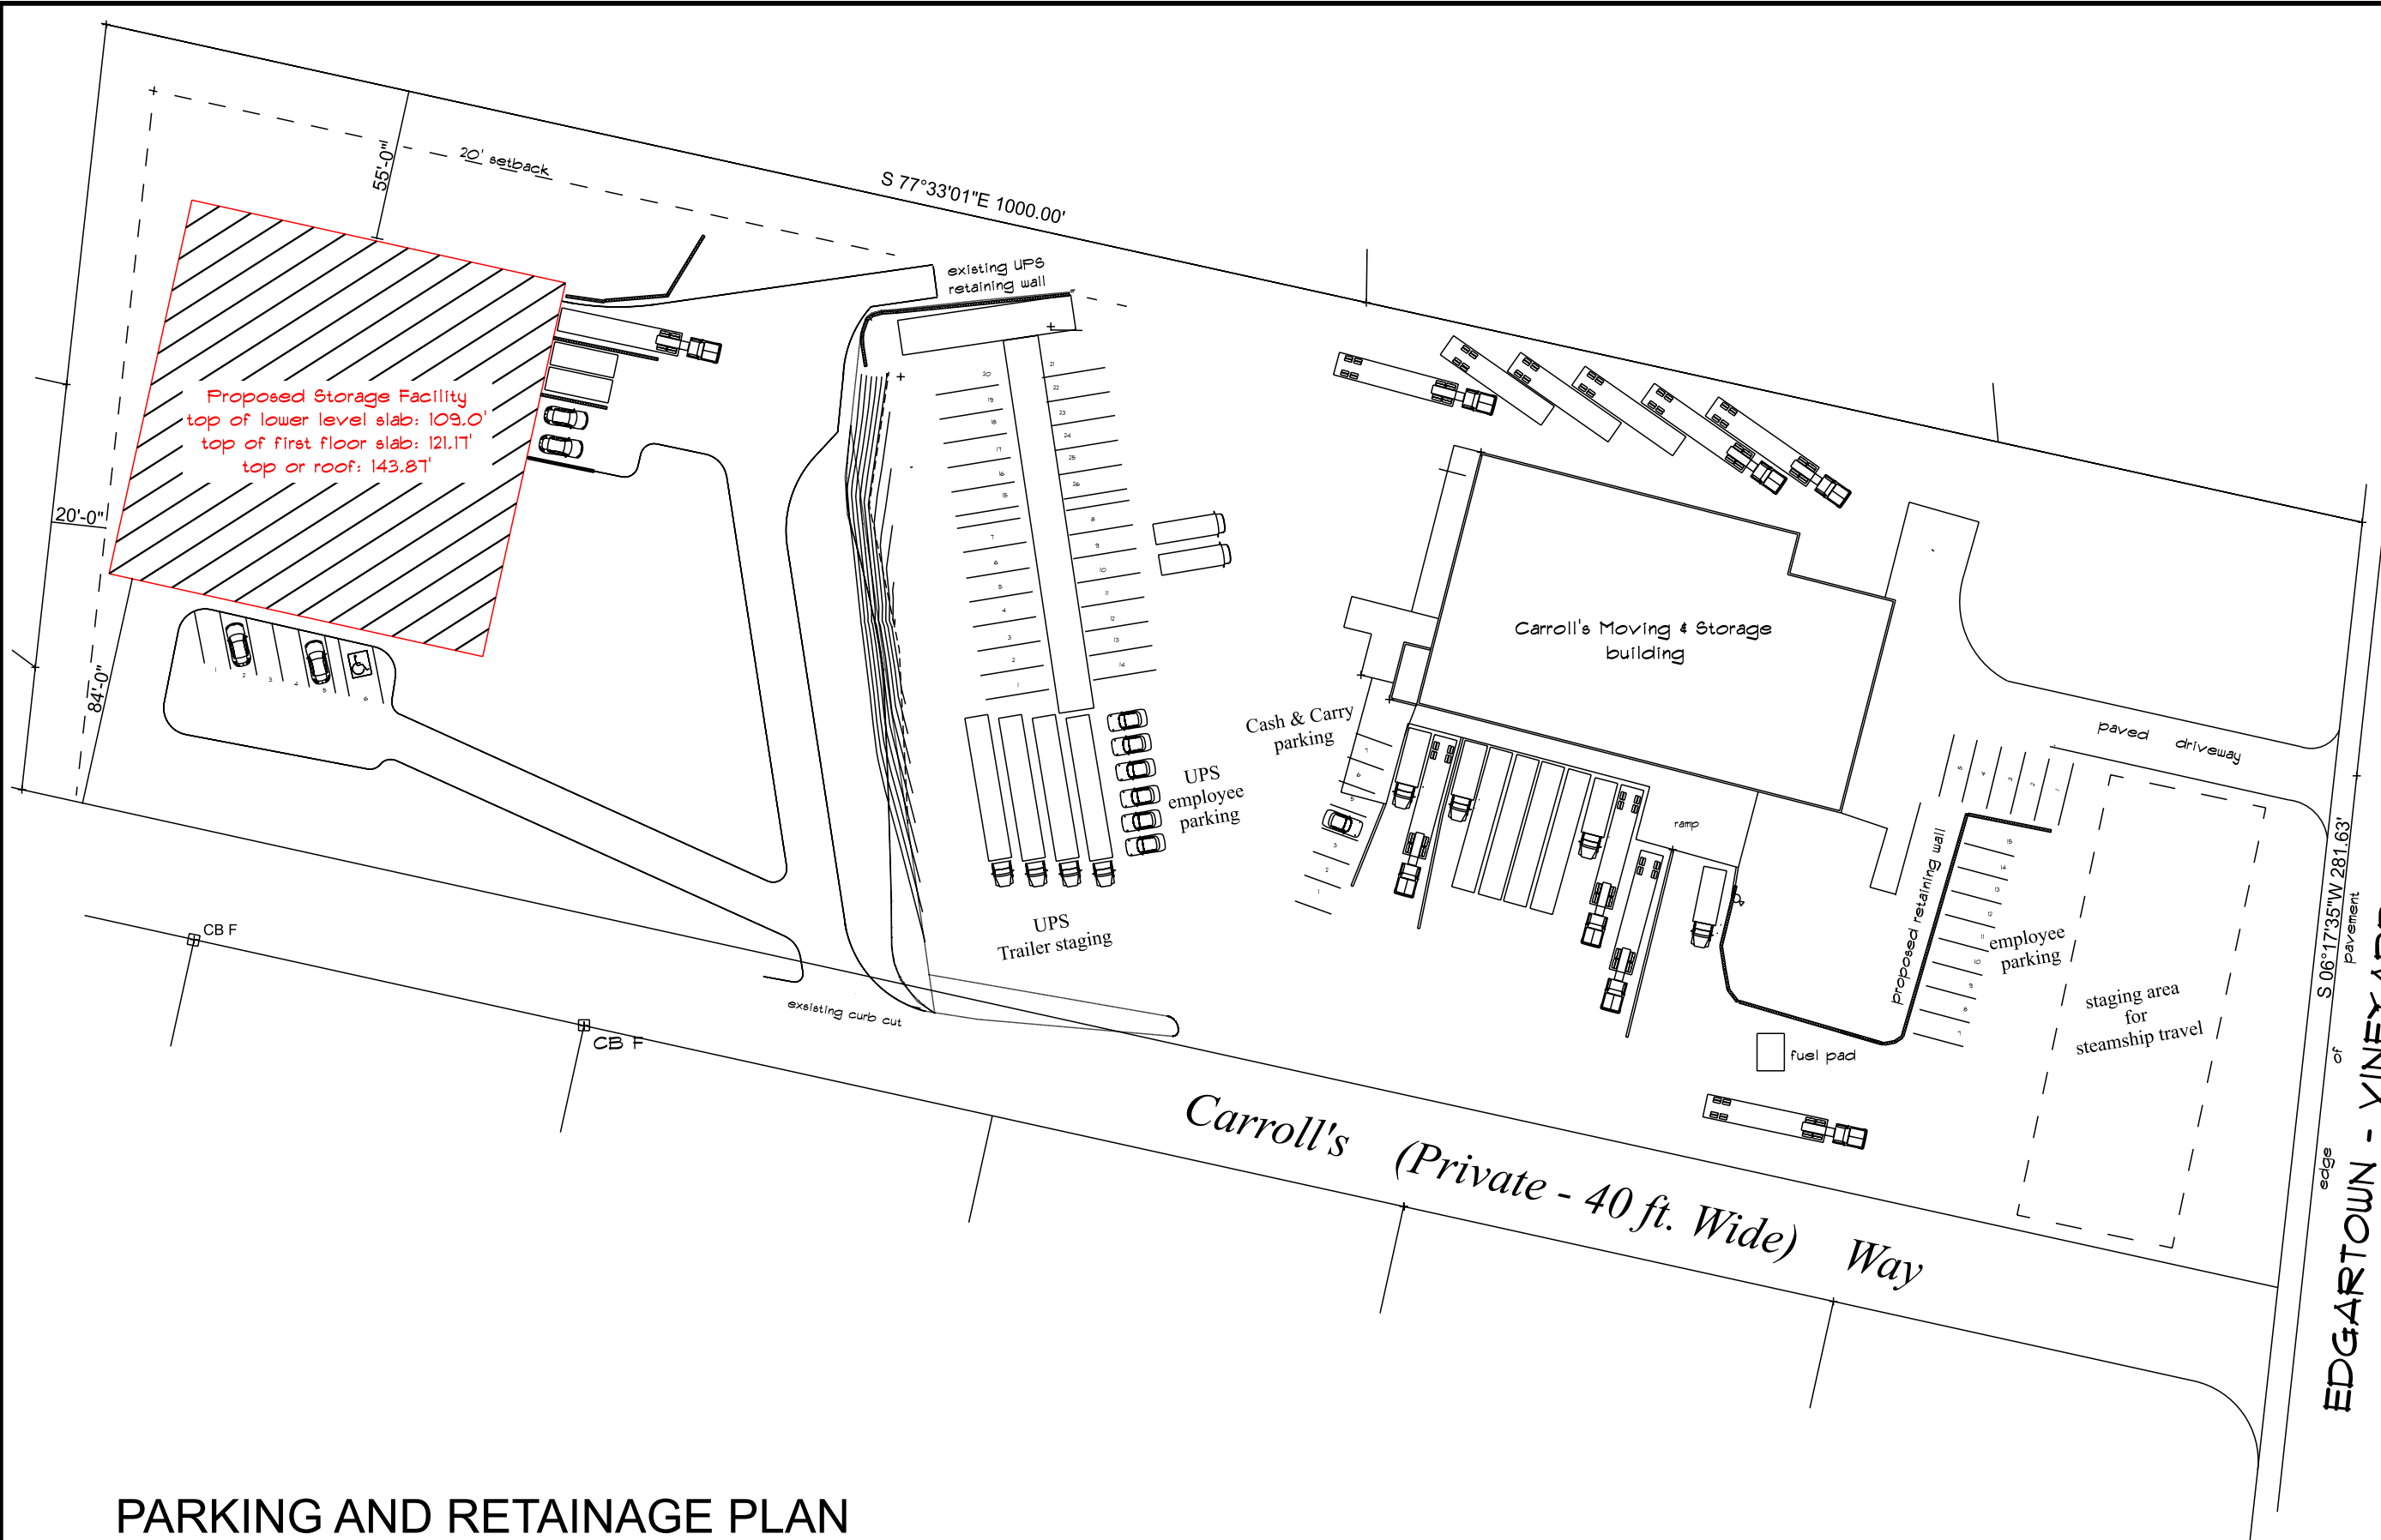

PARKING AND RETAINAGE PLAN

EDGARTOWN - VINEYARD HAVEN ROAD
edge of pavement S 06°17'35\"W 281.63'

Carroll's (Private - 40 ft. Wide) Way

Carroll's Moving & Storage building

Proposed Storage Facility
top of lower level slab: 109.0'
top of first floor slab: 121.17'
top of roof: 143.87'

UPS employee parking

UPS Trailer staging

Cash & Carry parking

employee parking

staging area for steamship travel

fuel pad

paved driveway

existing UPS retaining wall

existing curb cut

20' setback

55'-0\"

S 77°33'01\"E 1000.00'

20'-0\"

84'-0\"

CB F

CB F