




Trademark Services LLC
tsllcny.com
wood | concrete | steel

Lot 3A
20,287 s.f. +/-

Road Parcel B
2,280 s.f. +/-

Lot 4A
20,390 s.f. +/-

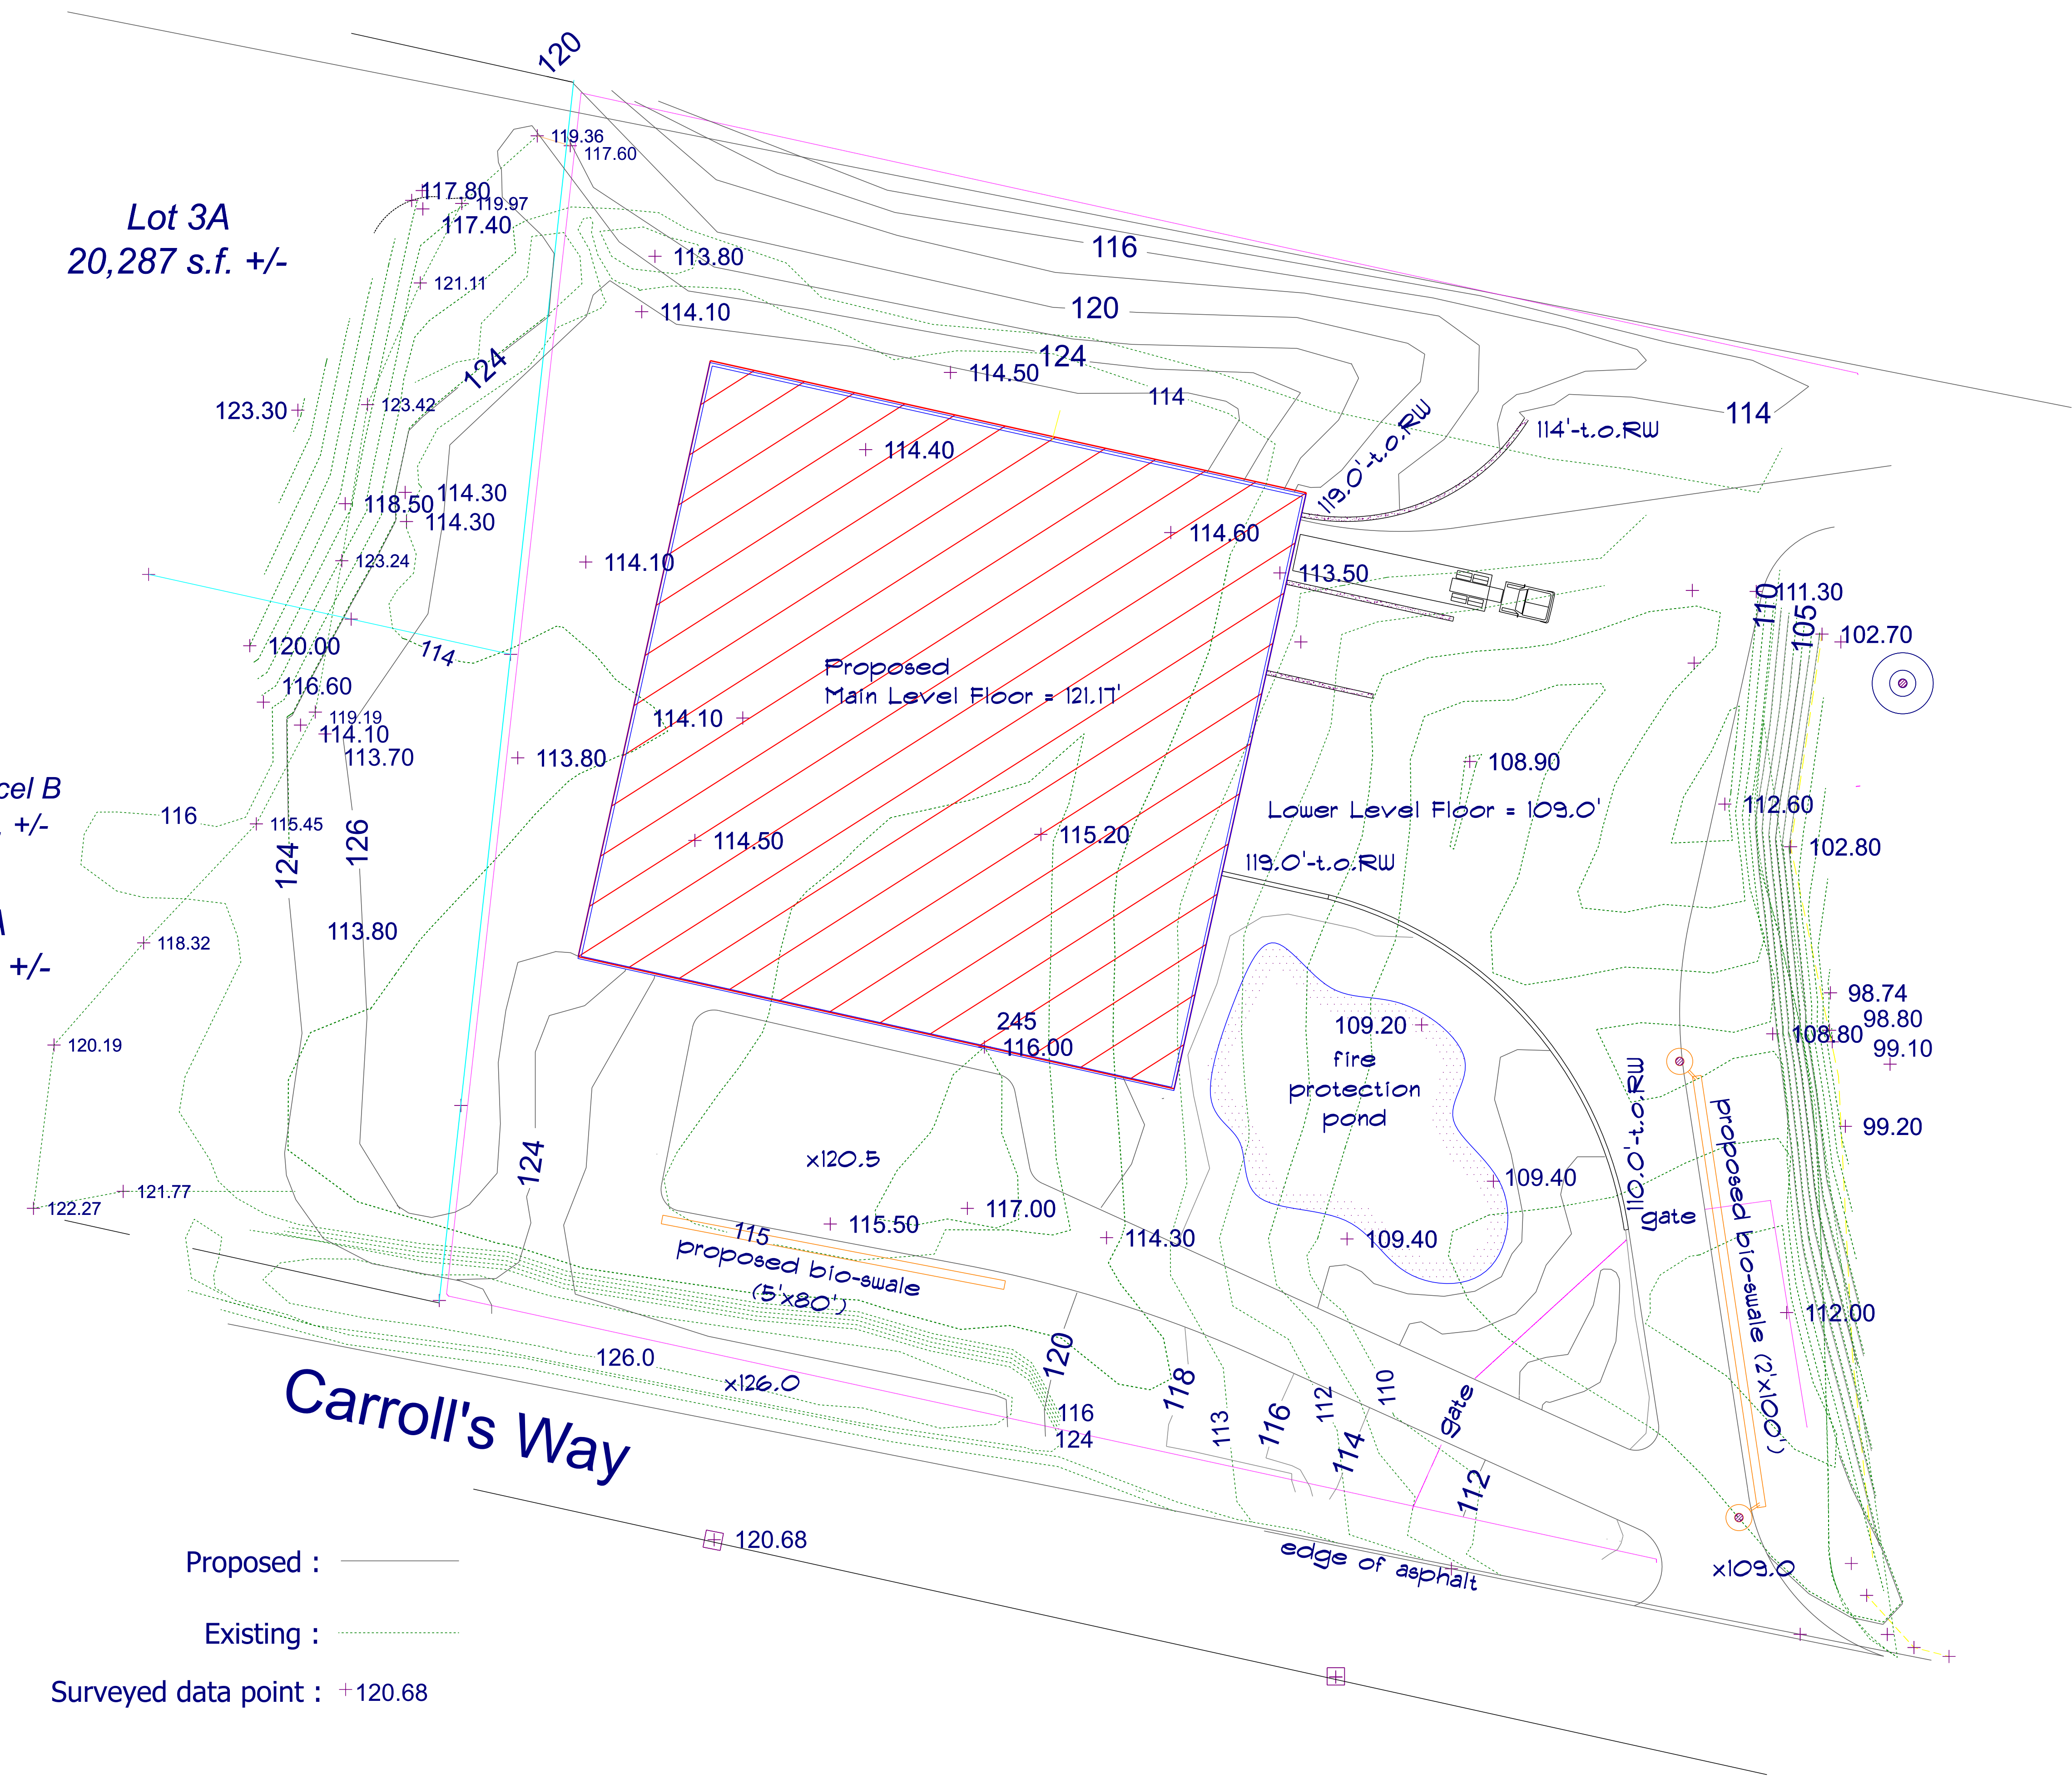

Proposed : ———
Existing :
Surveyed data point : +120.68

Carroll's Way

MCLC FAMILY LIMITED PARTNERSHIP
475 EDGARTOWN ROAD
TISBURY, MA
PARCEL: 19A-20

PRELIMINARY

DATE: 23 July 2019

DRAWN BY: mn

SK-1