



Trademark Service LLC

tsllcny.com

wood | concrete | steel

MCLC FAMILY LIMITED PARTNERSHIP
475 EDGARTOWN ROAD
TISBURY, MA


PARCEL: 19A-20

PRELIMINARY

DATE: 5.22.20


DRAWN BY: MBR

EL-100

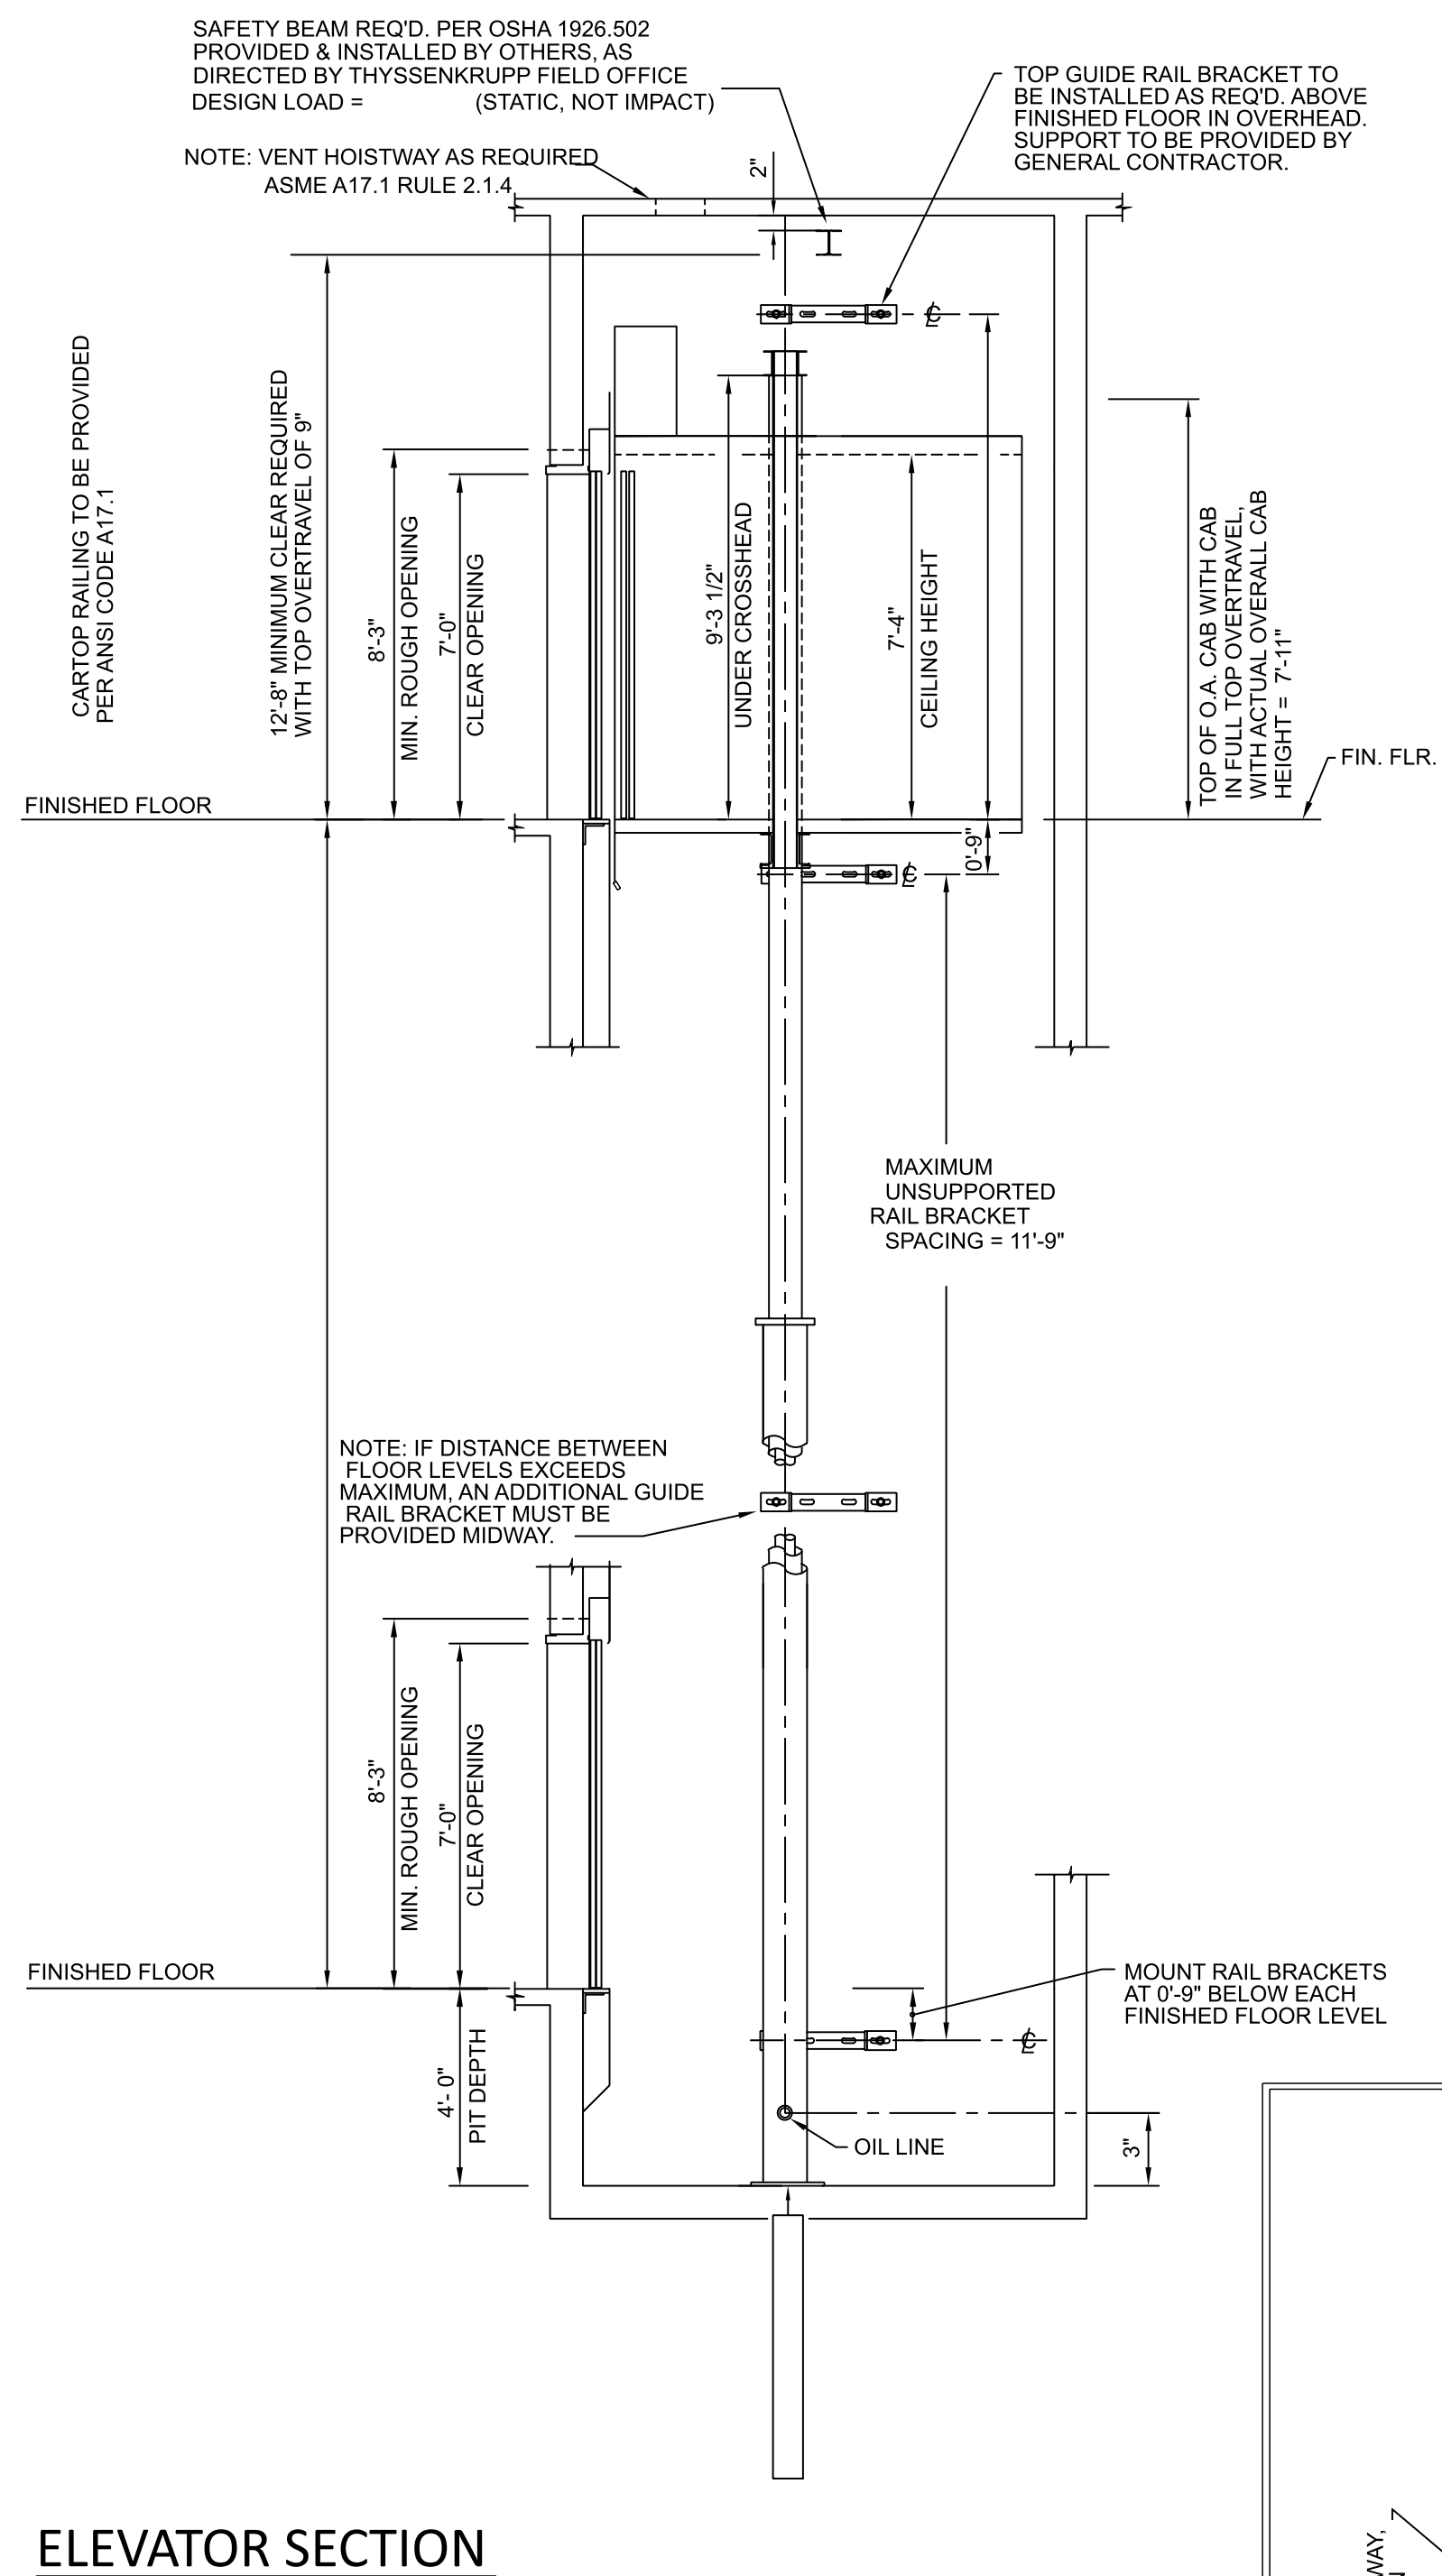


ELEVATOR SECTION

PROPOSED ELEVATOR PLAN LOWER LEVEL
SCALE: 1/8" = 1'-0"

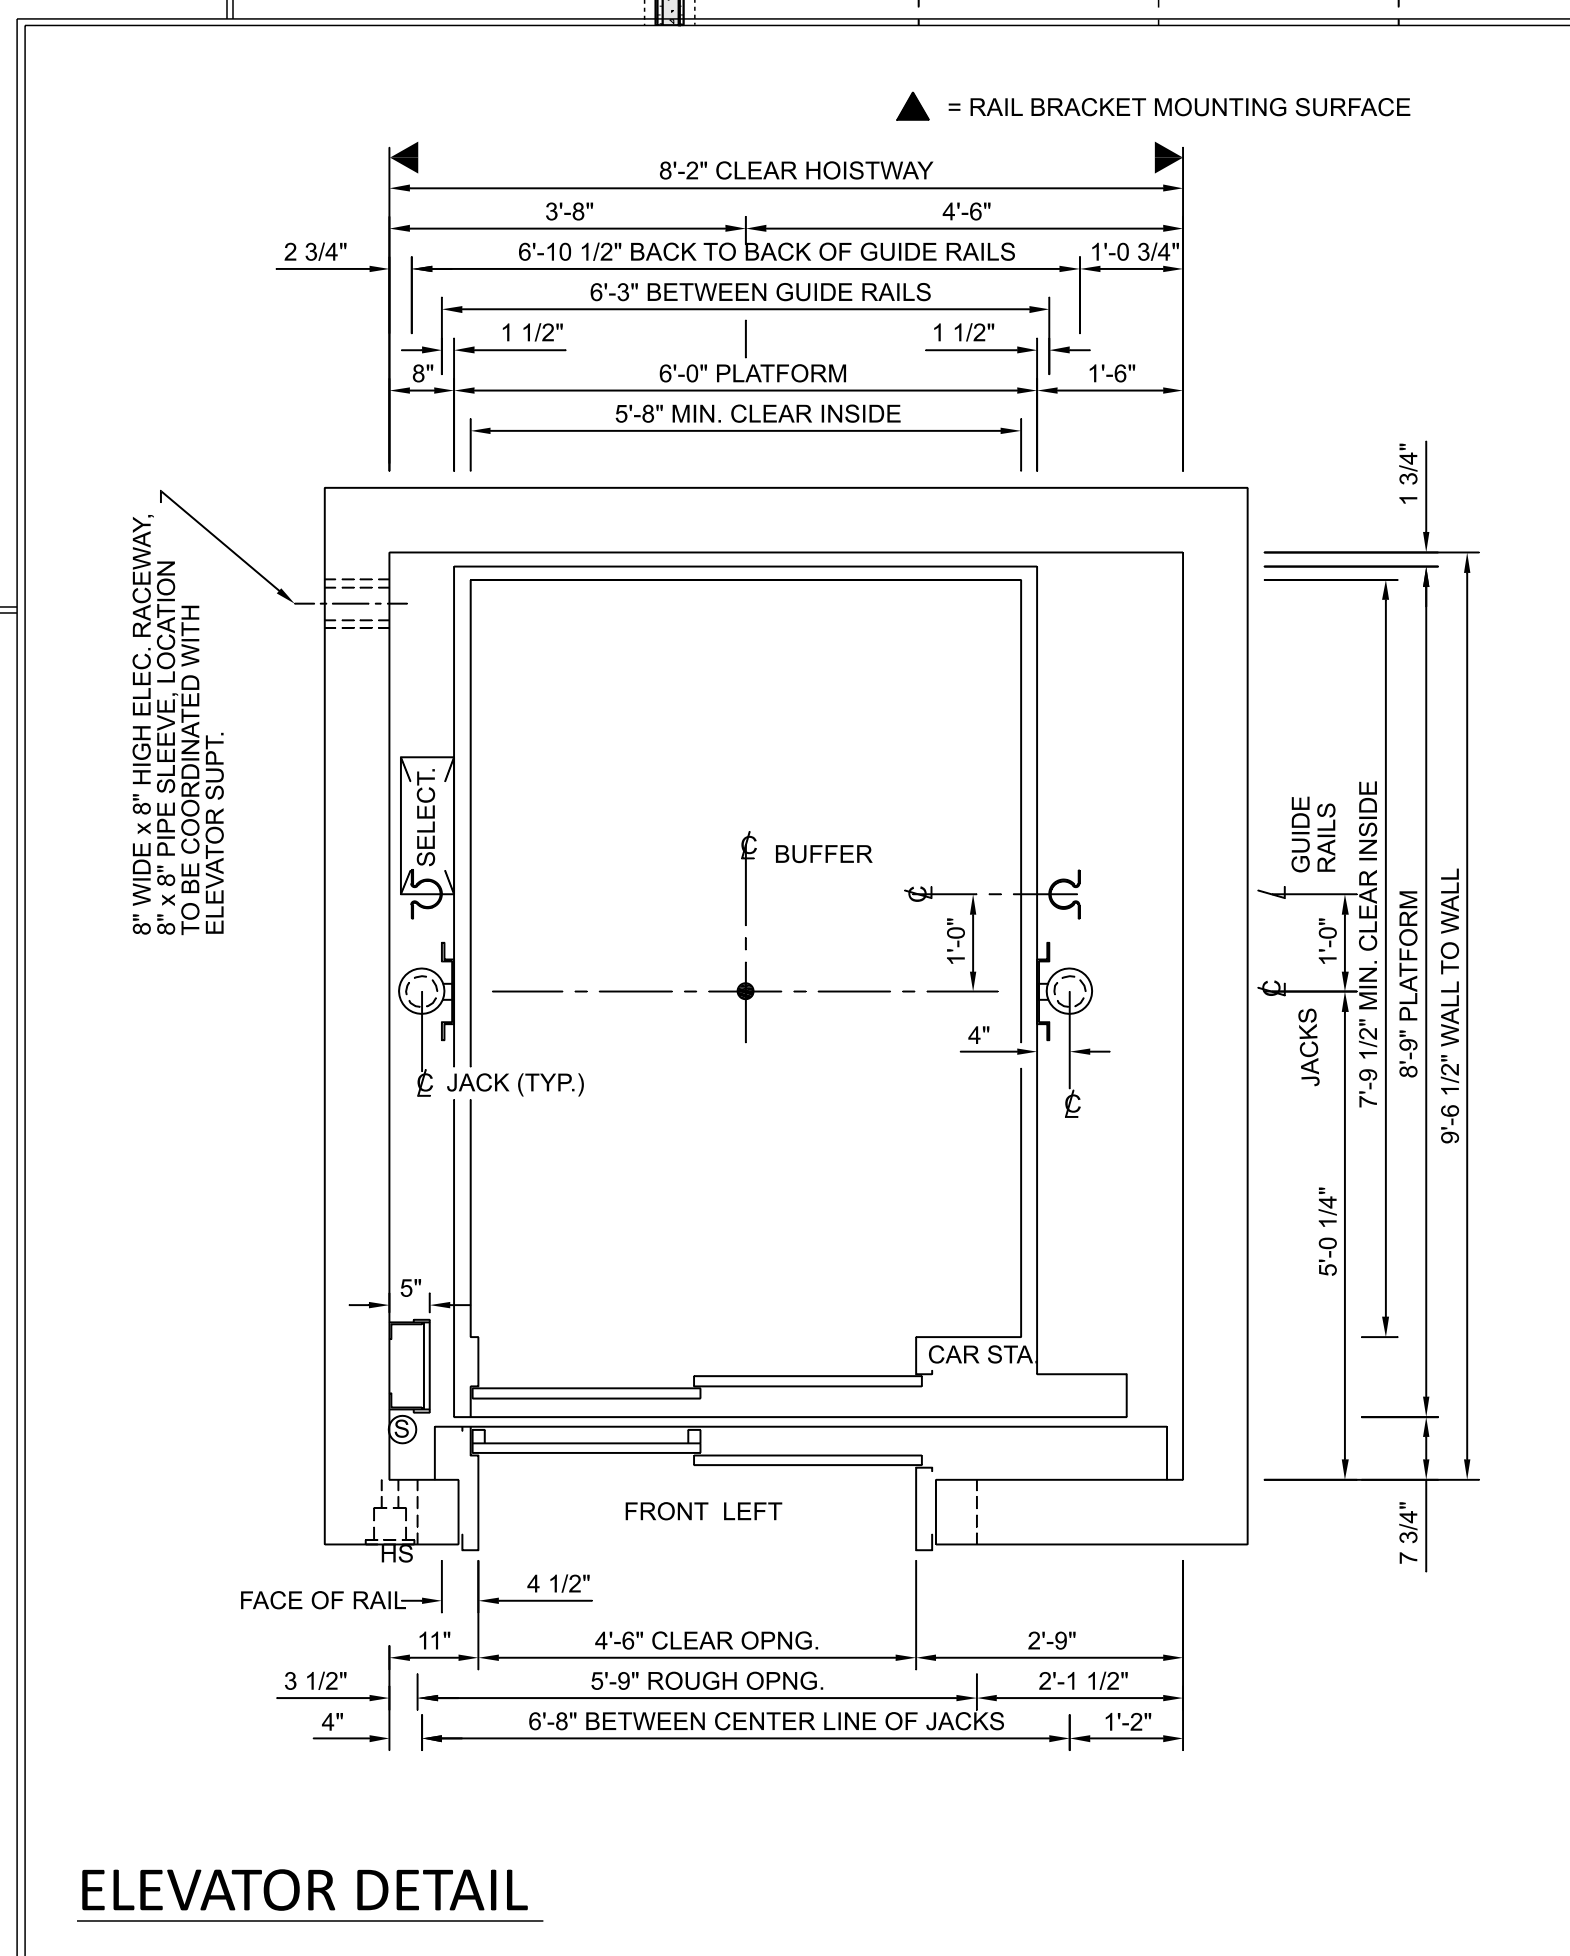

ELEVATOR DETAIL

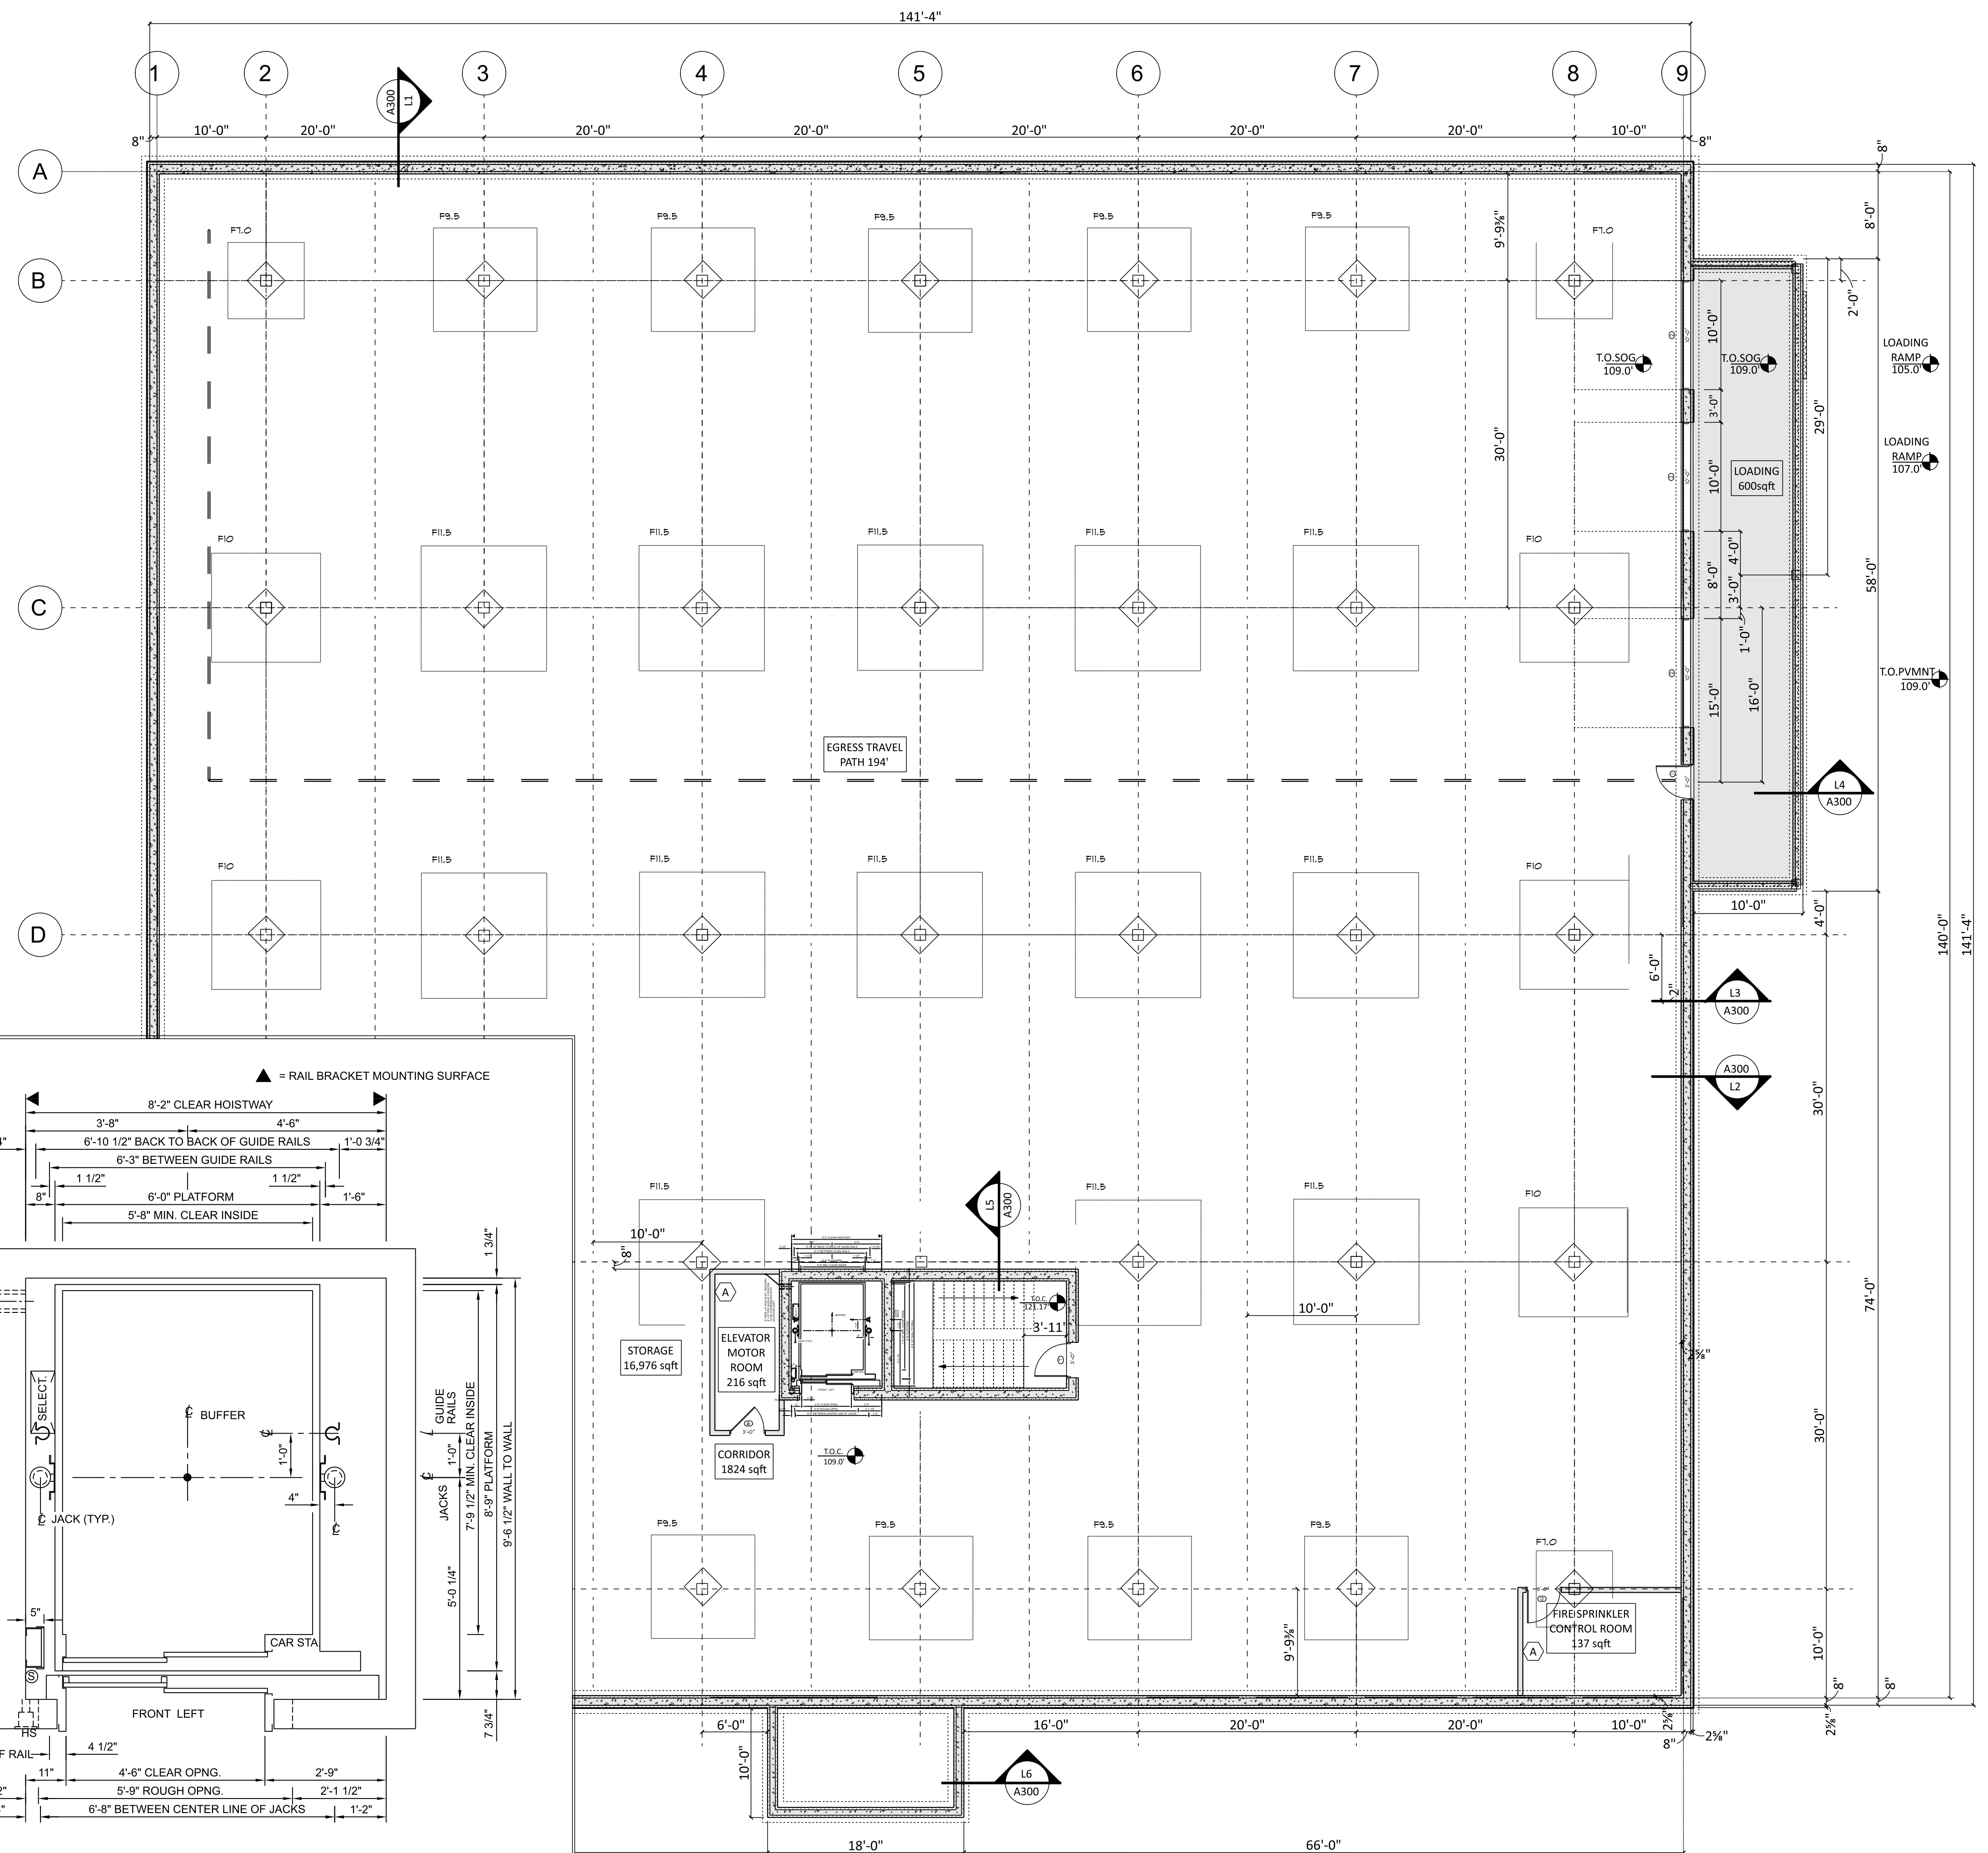

ELEVATOR DETAIL