



THESE DRAWINGS ARE THE SOLE PROPERTY OF NIEMITZ DESIGN GROUP, AND ARE NOT TO BE USED IN WHOLE OR IN PART WITHOUT THE WRITTEN CONSENT OF NIEMITZ DESIGN GROUP.

OWNER AND ALL CONTRACTORS TO CHECK AND VERIFY EXISTING DIMENSIONS AND CONDITIONS IN FIELD BEFORE STARTING CONSTRUCTION AND TO NOTIFY NIEMITZ DESIGN GROUP OF ANY MATERIAL OR DETAIL CHANGES.



SCHEMATICS 7.29.2020
SCHEMATICS 7.21.2020

HARBORVIEW HOTEL
BRADLEY COTTAGE
EDGARTOWN, MA

DWG TITLE
LOWER LEVEL
FURNITURE
PLAN

DWG SCALE: 1/4"=1'-0"

ID-1.40

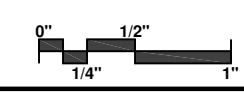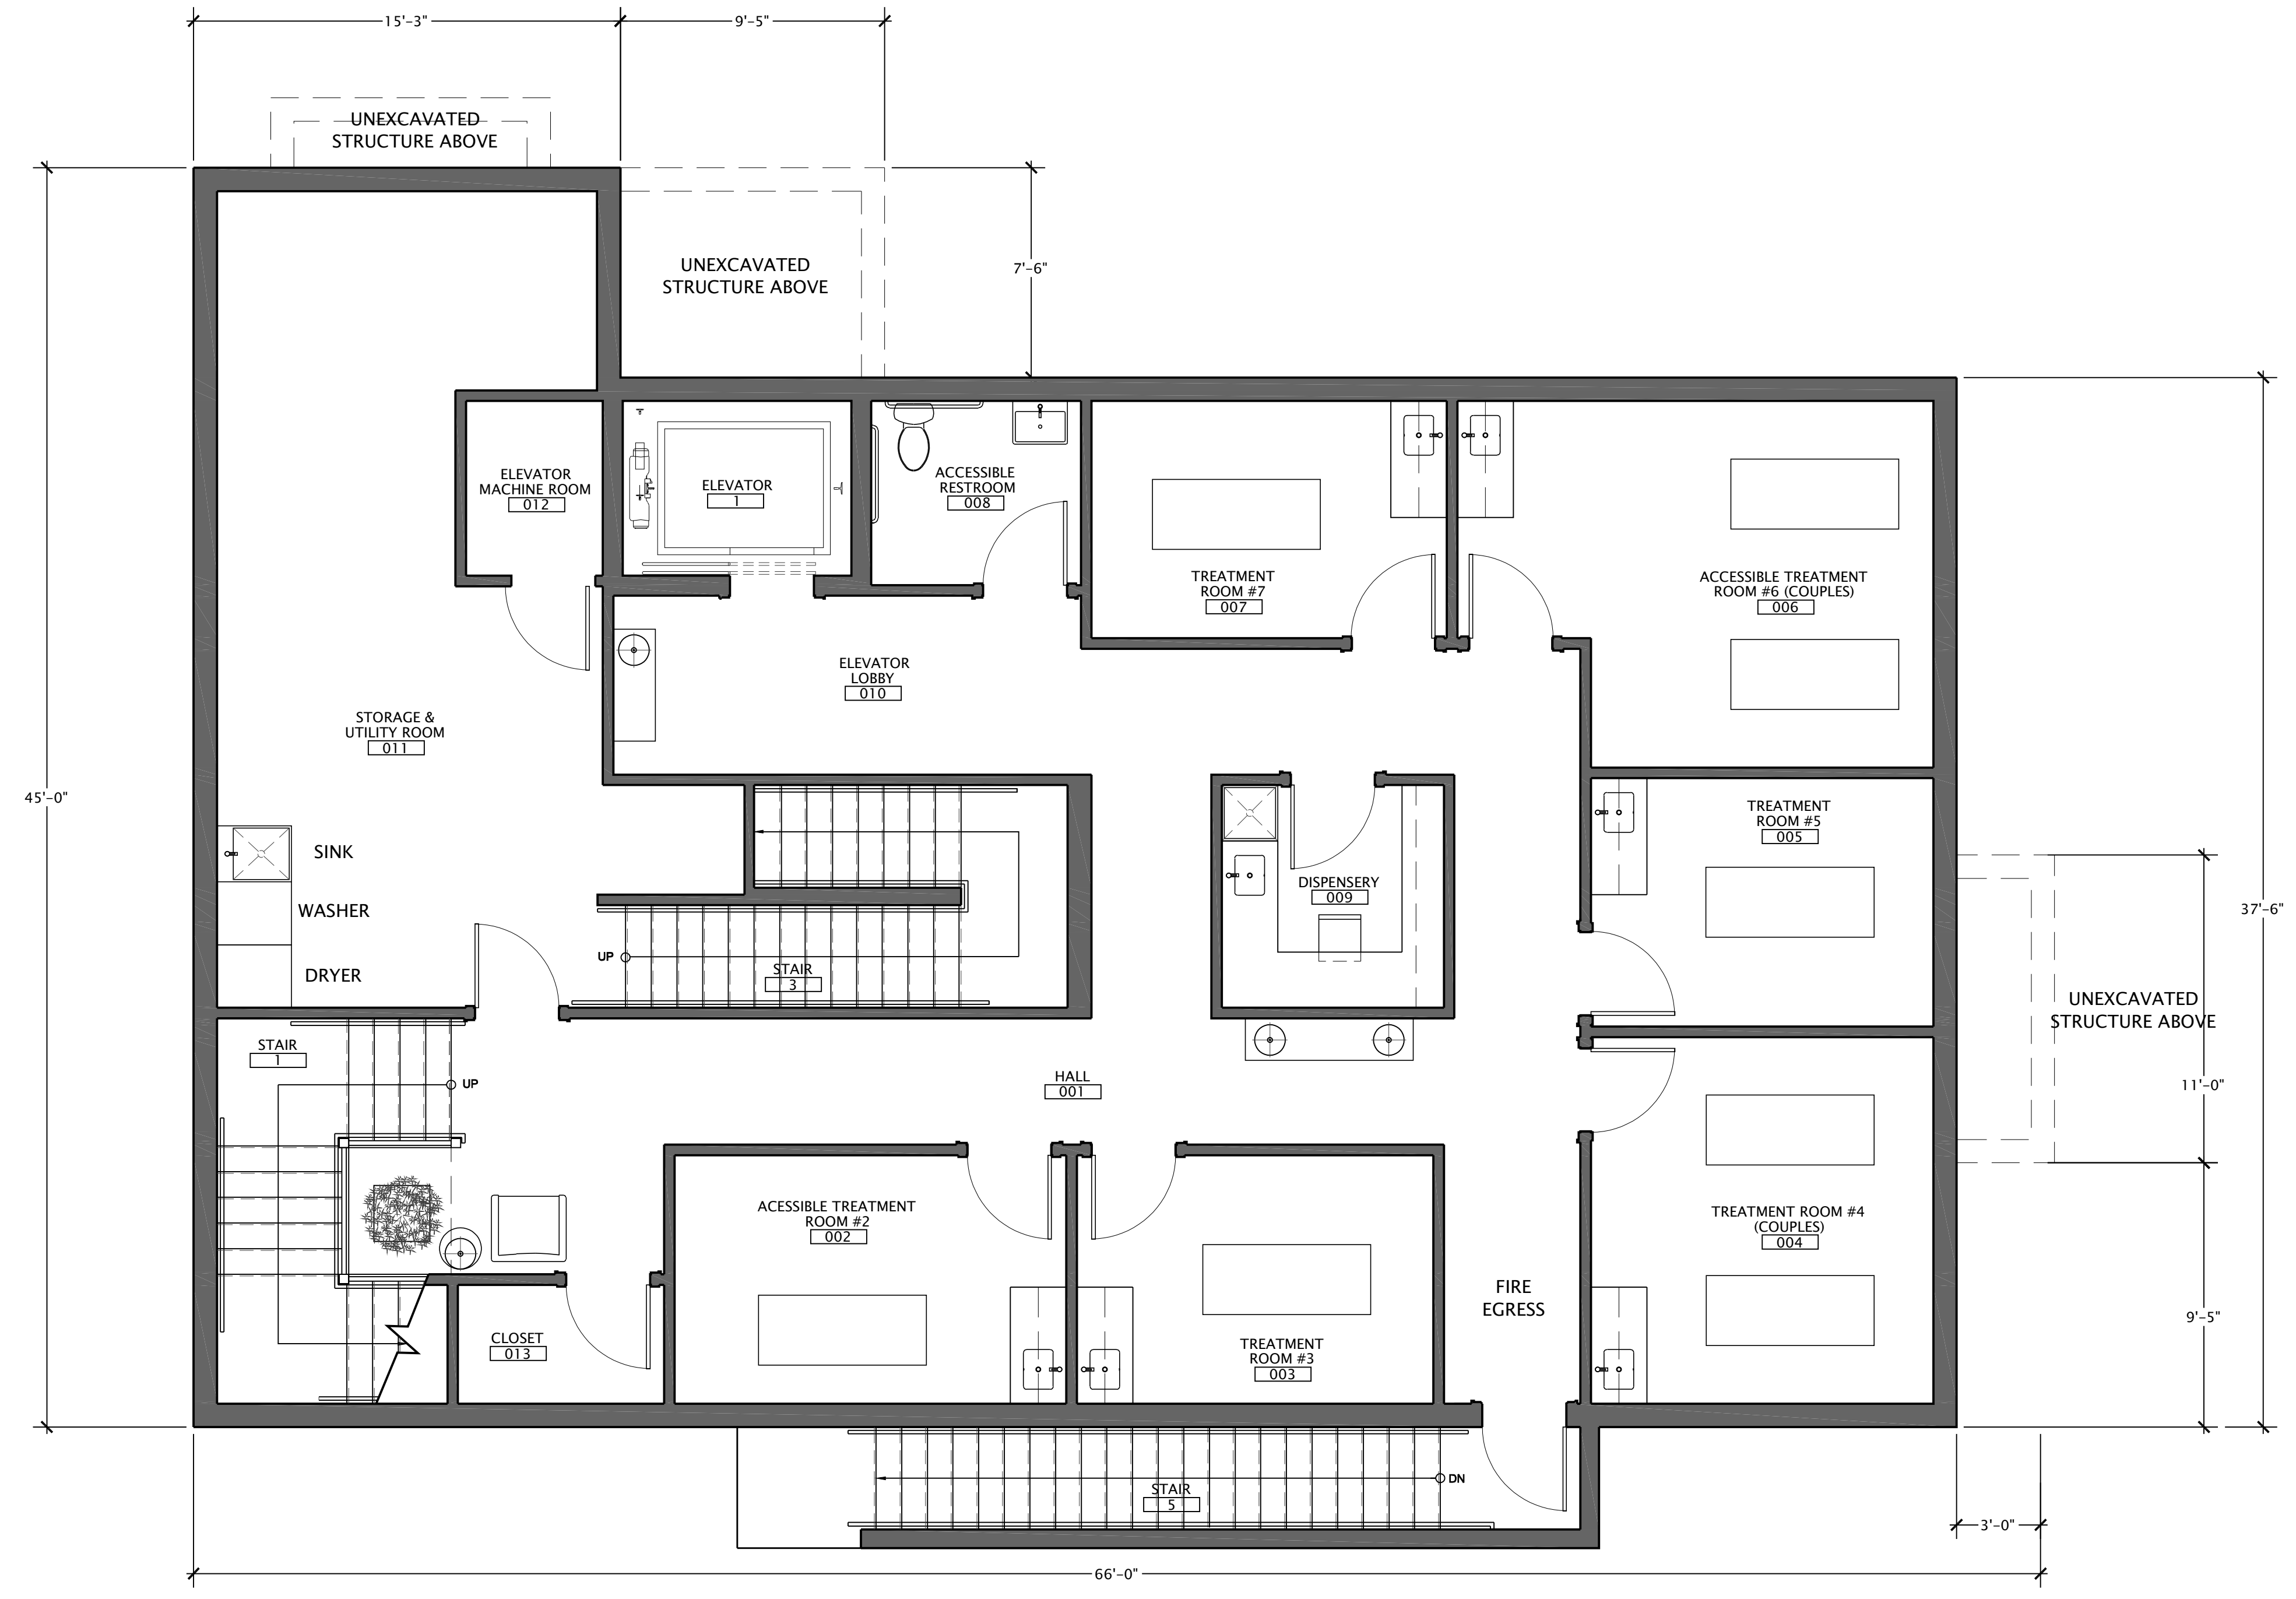



THESE DRAWINGS ARE THE SOLE PROPERTY OF NIEMITZ DESIGN GROUP, AND ARE NOT TO BE USED IN WHOLE OR IN PART WITHOUT THE WRITTEN CONSENT OF NIEMITZ DESIGN GROUP.

OWNER AND ALL CONTRACTORS TO CHECK AND VERIFY EXISTING DIMENSIONS AND CONDITIONS IN FIELD BEFORE STARTING CONSTRUCTION AND TO NOTIFY NIEMITZ DESIGN GROUP OF ANY MATERIAL OR DETAIL CHANGES.

SCHEMATICS 7.29.202

SCHEMATICS 7.21.202



HARBORVIEW HOTEL
BRADLEY COTTAGE
EDGARTOWN, MA

DWG TITLE

FIRST FLOOR
FURNITURE
PLAN

DWG SCALE: 1/4"=1'-0"

ID-1.41

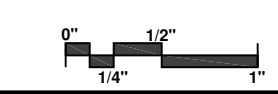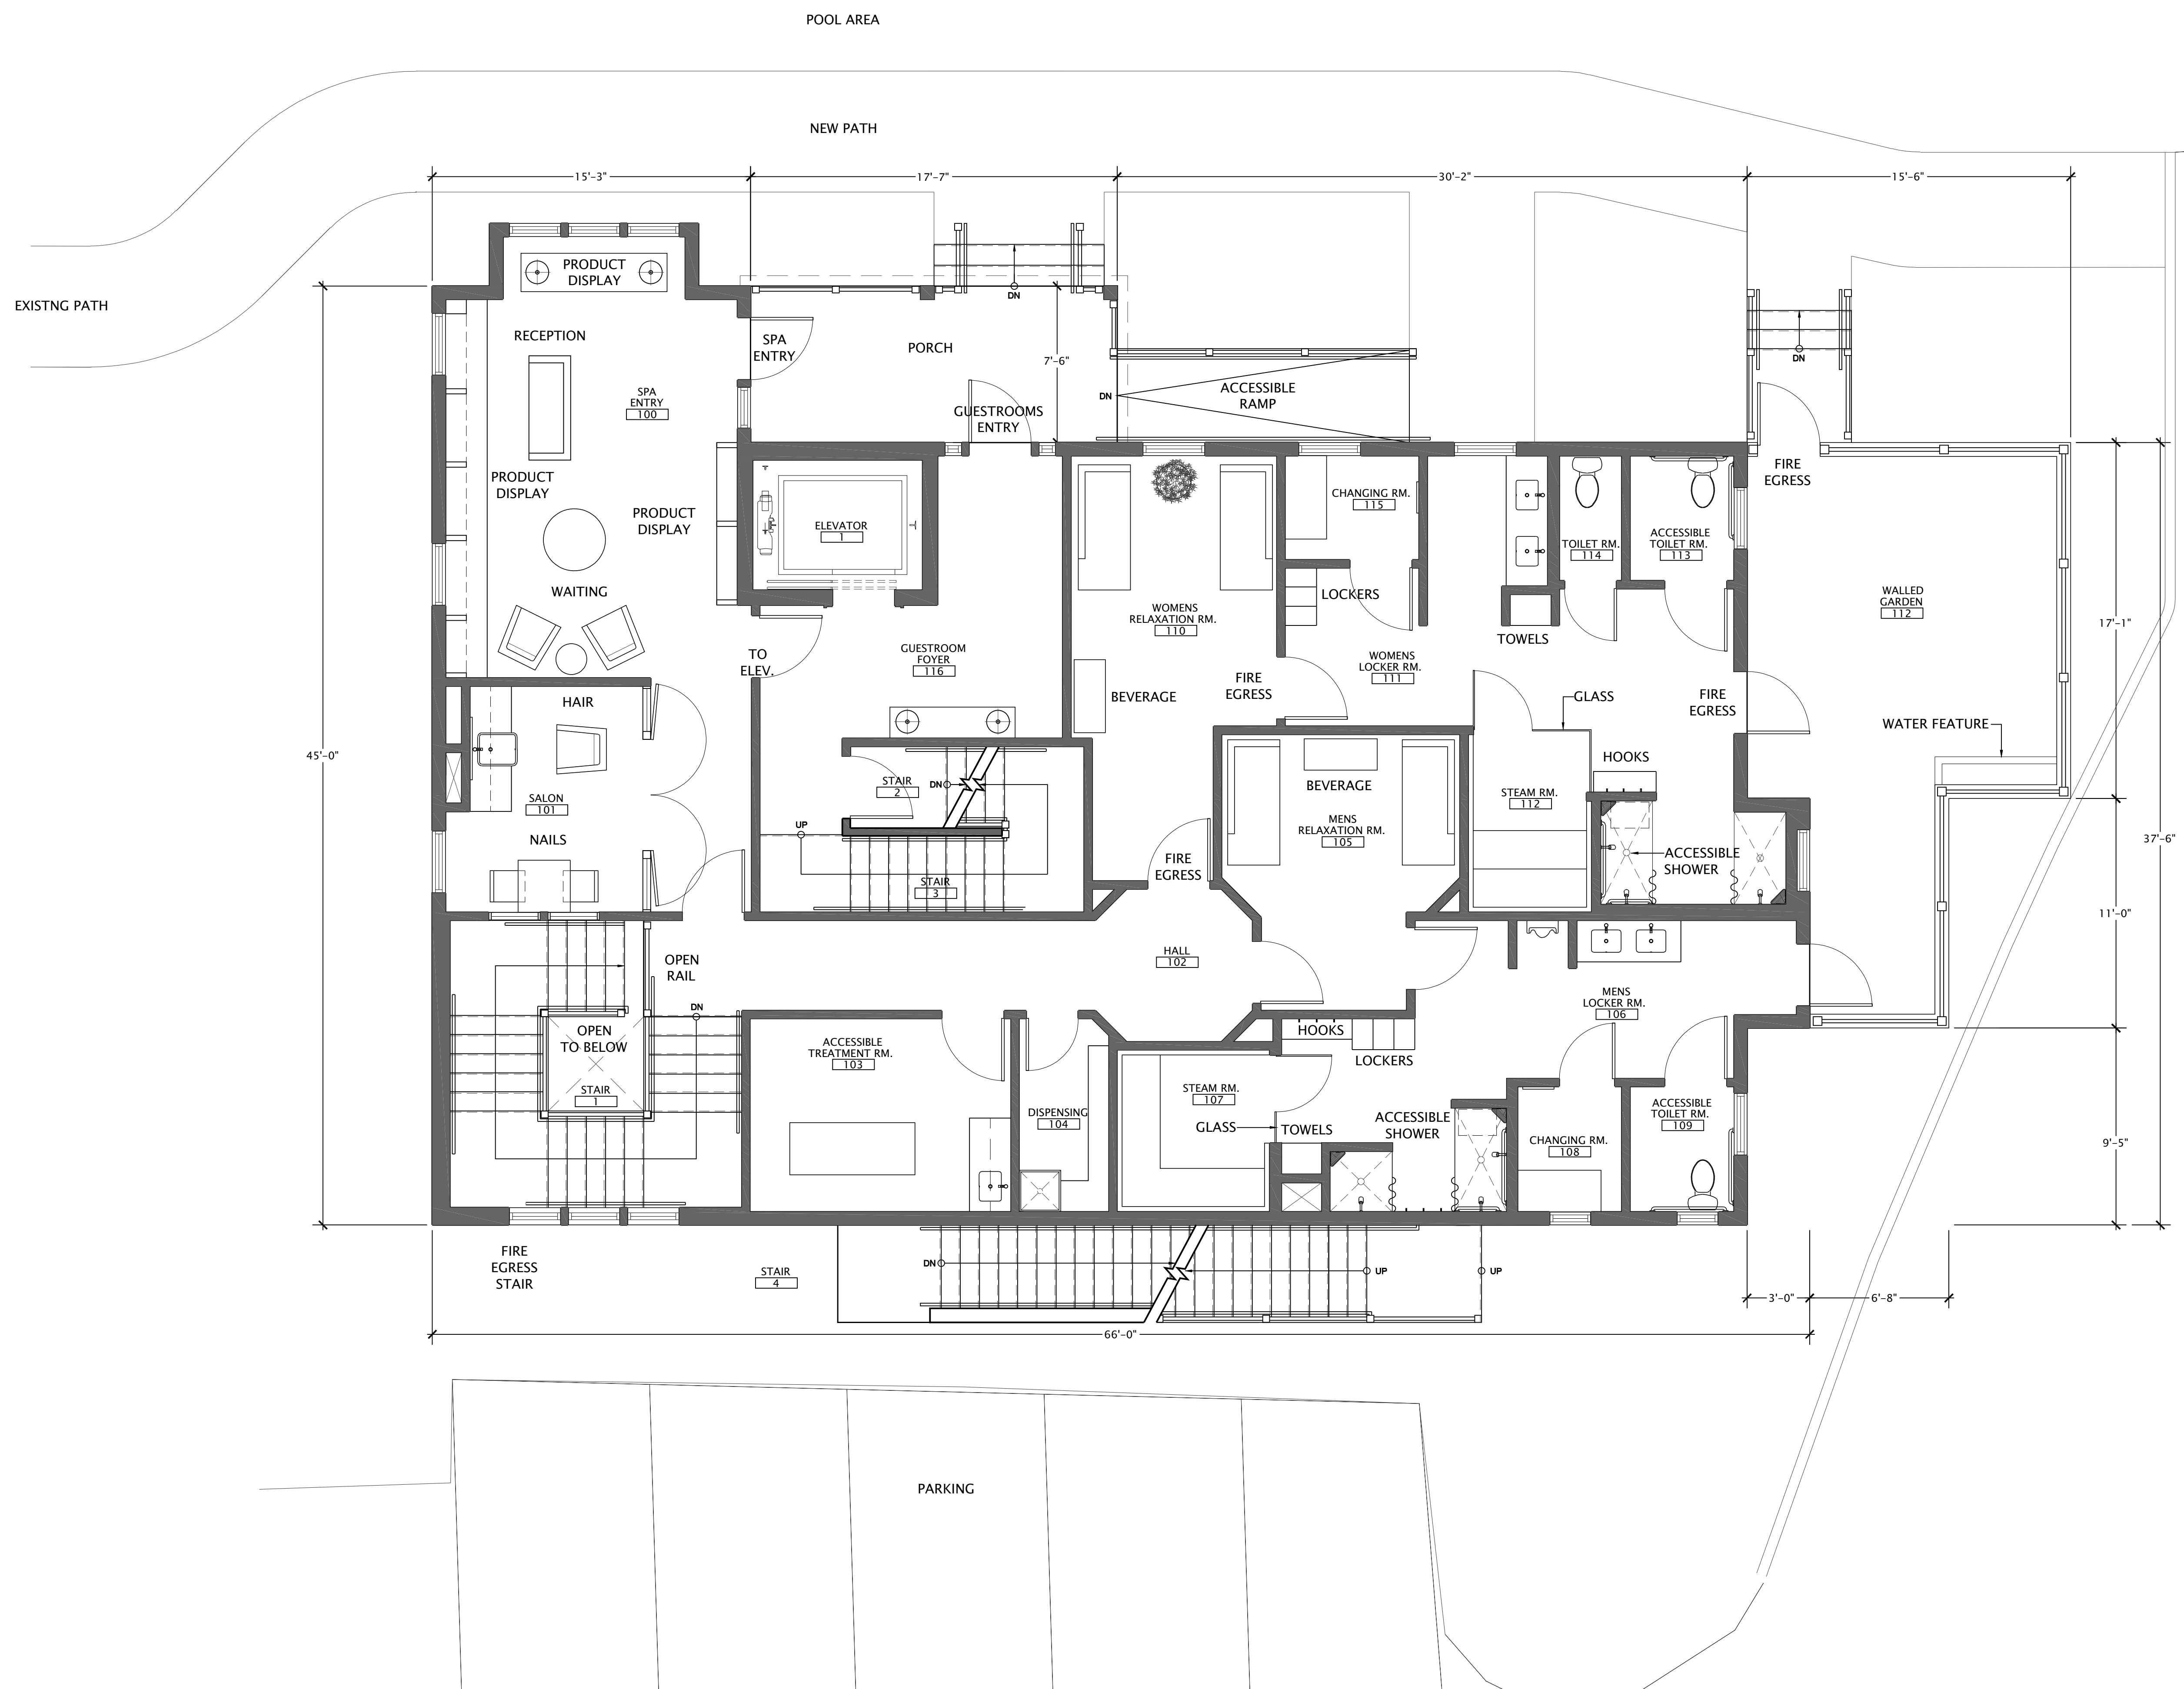



THESE DRAWINGS ARE THE SOLE PROPERTY OF NIEMITZ DESIGN GROUP, AND ARE NOT TO BE USED IN WHOLE OR IN PART WITHOUT THE WRITTEN CONSENT OF NIEMITZ DESIGN GROUP.

OWNER AND ALL CONTRACTORS TO CHECK AND VERIFY EXISTING DIMENSIONS AND CONDITIONS IN FIELD BEFORE STARTING CONSTRUCTION AND TO NOTIFY NIEMITZ DESIGN GROUP OF ANY MATERIAL OR DETAIL CHANGES.

SCHEMATICS 7.29.2020
SCHEMATICS 7.21.2020

HARBORVIEW HOTEL
BRADLEY COTTAGE
EDGARTOWN, MA

DWG TITLE

2ND FLOOR
FURNITURE
PLAN

DWG SCALE: 1/4"=1'-0"

ID-1.41

