

D:\03.18.2020\PaulWeber\_MarkLogo\_for Titleblock.jpg

449 Thames Street  
Suite 202  
Newport, RI 02840  
Tel: 401.849.3390  
Fax: 401.849.3397

www.paulweberarchitecture.com

**CONWAY RESIDENCE**  
97 IROQUOIS AVENUE  
WEST CHOP  
VINEYARD HAVEN, MASSACHUSETTS

Job no: 1907

Revision:

Phase: PERMIT SET

Description:  
BUILDING ELEVATIONS

Date Issued: 09.03.2020


Scale: AS NOTED

© 2020 - PAUL WEBER ARCHITECT, LLC

**A200**



**I** SOUTH ELEVATION  
1/4" = 1'-0"

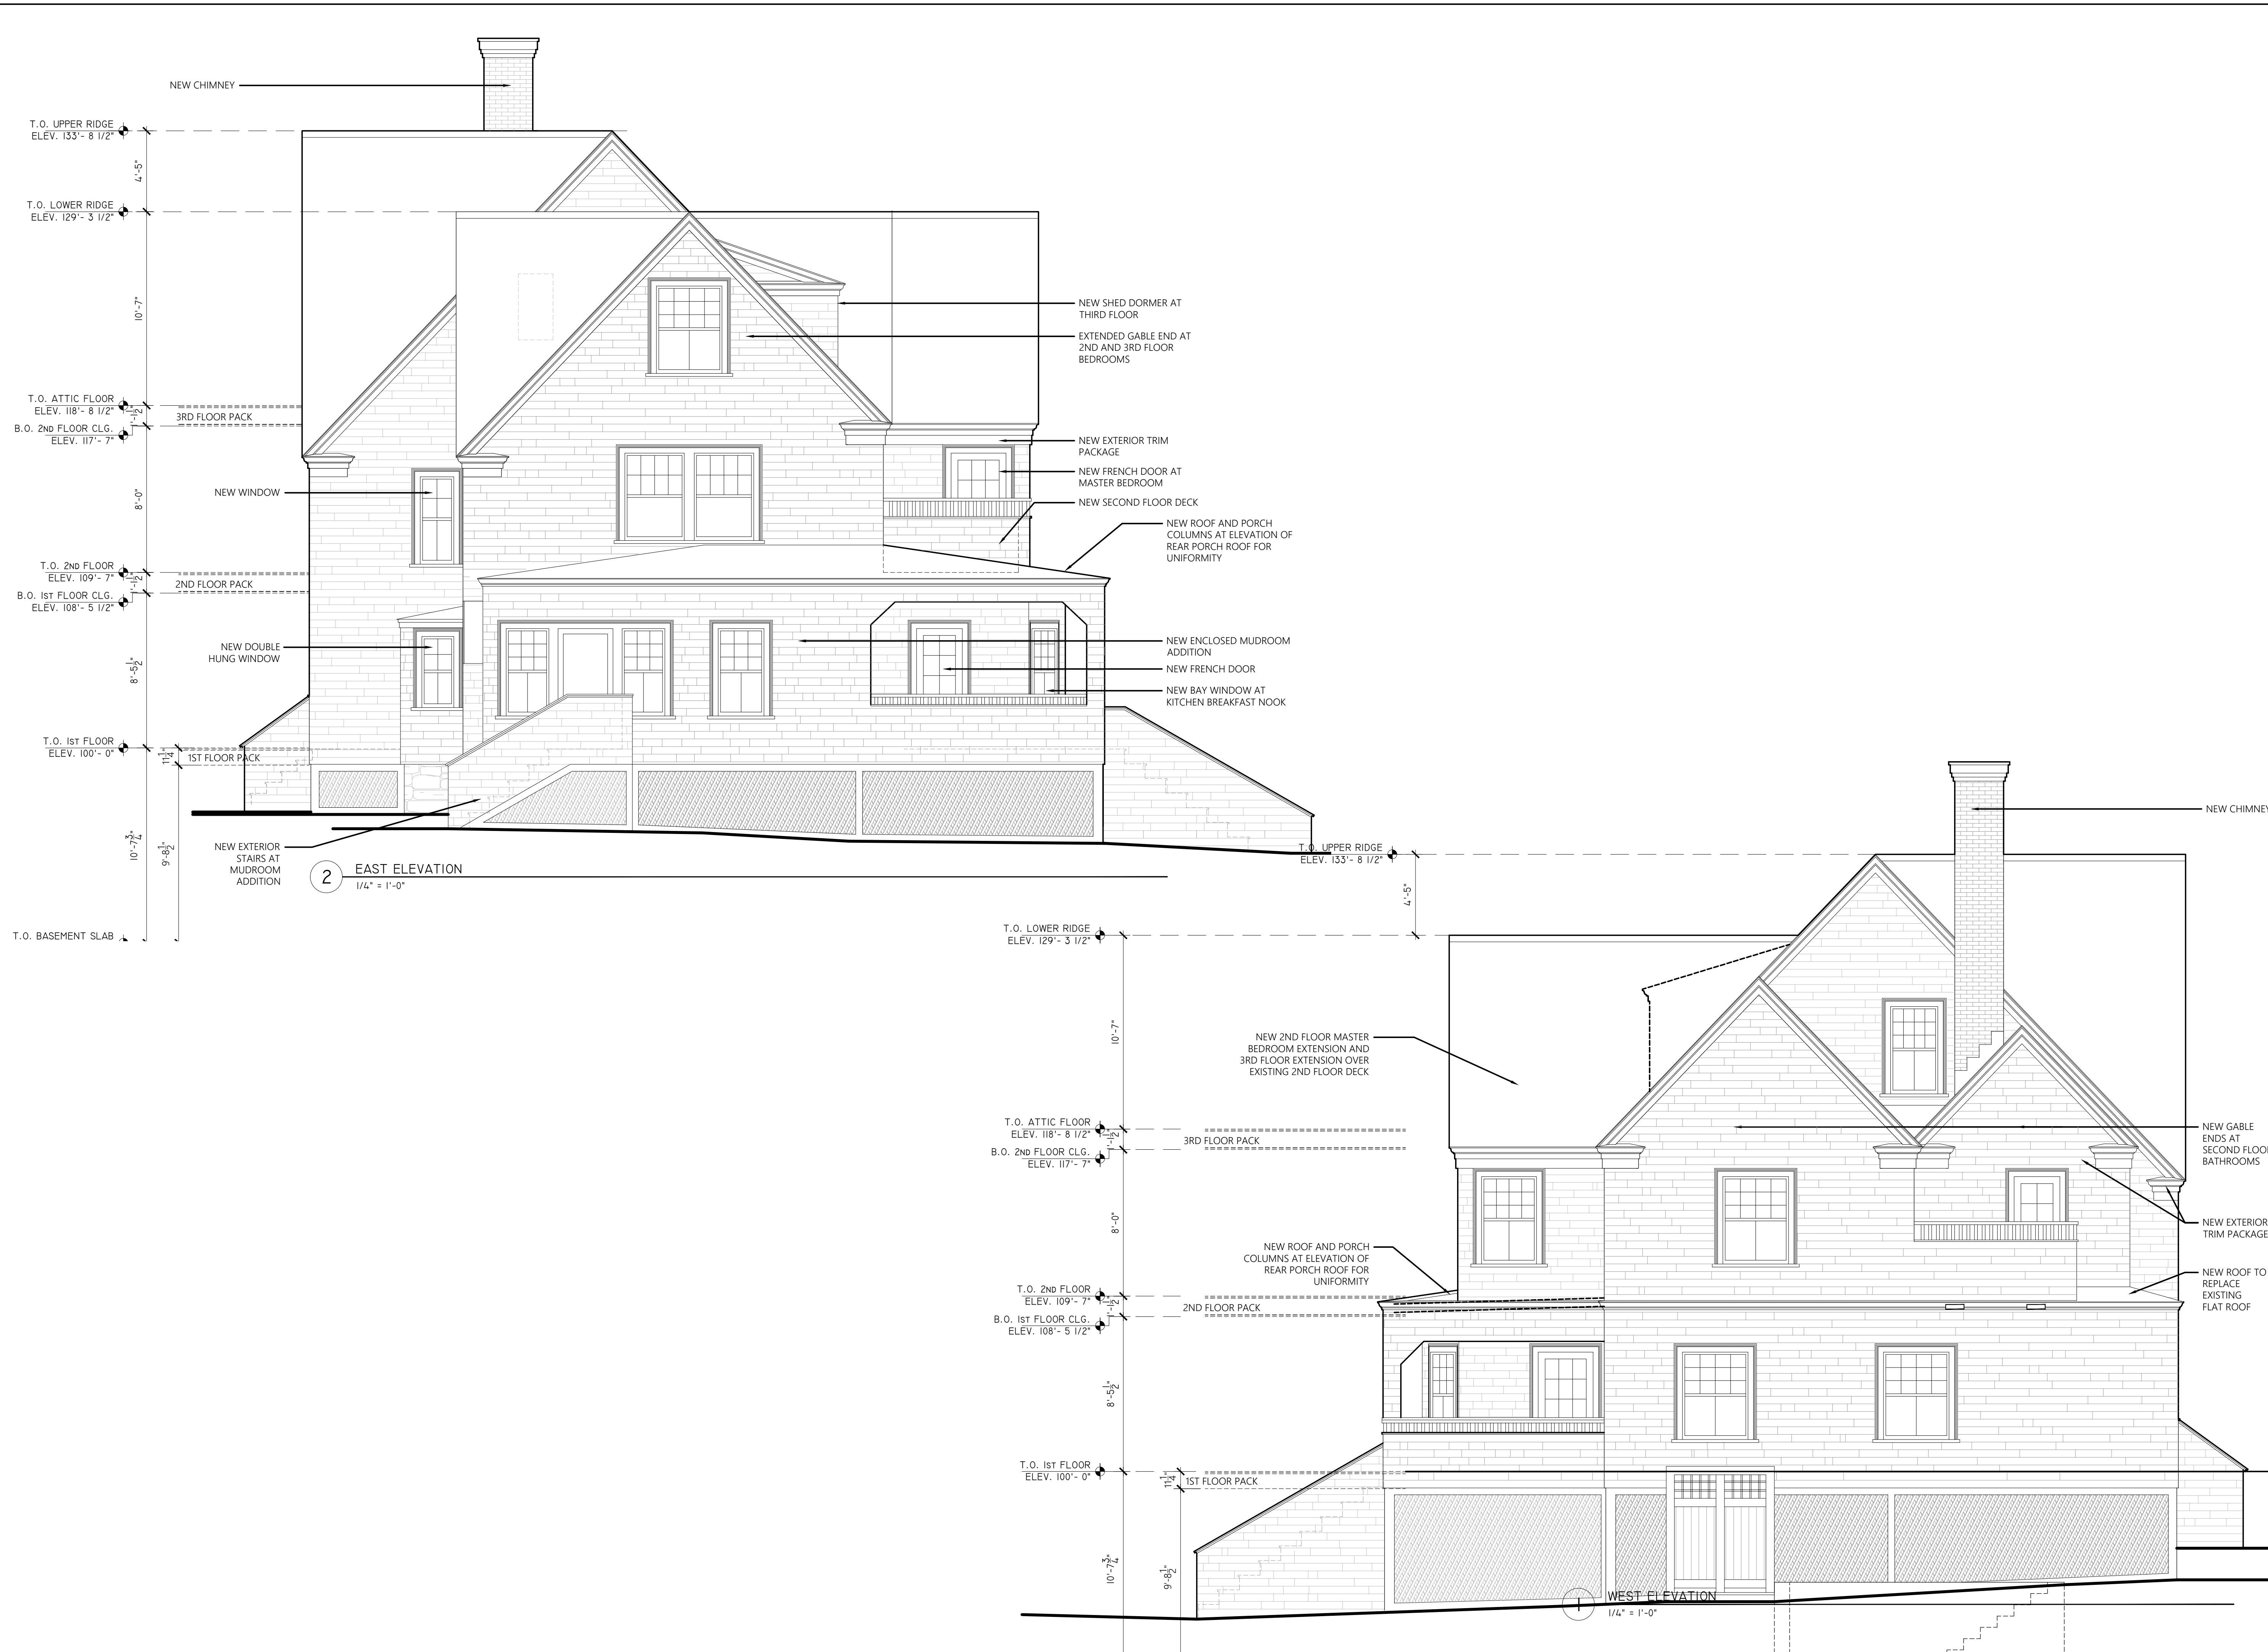

D:\03.18.2020\PaulWeber\_MainLogo\_for Titleblock.jpg

449 Thames Street  
Suite 202  
Newport, RI 02840  
Tel: 401.849.3390  
Fax: 401.849.3397

www.paulweberarchitecture.com

**CONWAY RESIDENCE**

97 IROQUOIS AVENUE  
WEST CHOP  
VINEYARD HAVEN, MASSACHUSETTS

Job no: 1907  
Revision:  
Phase: PERMIT SET  
Description: BUILDING ELEVATIONS  
Date Issued: 09.03.2020  
Scale: AS NOTED

© 2020 - PAUL WEBER ARCHITECT, LLC

**A201**



D:\03.18.2020\PaulWeber\_MainLogs\_for\_Timeline.jpg

449 Thames Street  
Suite 202  
Newport, RI 02840  
Tel: 401.849.3390  
Fax: 401.849.3397

www.paulweberarchitecture.com

**CONWAY RESIDENCE**  
97 IROQUOIS AVENUE  
WEST CHOP  
VINEYARD HAVEN, MASSACHUSETTS

Job no: 1907

Revision:  
\_\_\_\_\_  
\_\_\_\_\_  
\_\_\_\_\_

Phase: PERMIT SET

Description:  
BUILDING ELEVATIONS

Date Issued: 09.03.2020

Scale: AS NOTED

© 2020 - PAUL WEBER ARCHITECT, LLC

A202



**NORTH ELEVATION**  
1/4" = 1'-0"