

OPEN SPACE CALCULATIONS

TOTAL SITE AREA = 21.4 ACRES
 TOTAL CUT AREA PLUS LAWNS AND ROADWAYS = 3.63 ACRES

PERCENTAGE TOTAL OPEN SPACE = 83%

(13-9.5)
 William A. Stibel

(13-9.11)
 Tatnall Lea Hillman

(13-10.2)
 Keith L. Emin
 Wanda P. Emin

(13-10.3)
 Blair J. Emin
 Diane B. Emin

(13-42)
 Eileen S. Mayhew
 Virginia M. Peckham


(13-43)
 Total Area
 ±21.4 Acres

(13-41)
 Clark M. & Pamela Goff, Trs.
 Tea Lane Realty Nominee Trust

(13-24)
 Araldo A. Cossutta

KEY:

- LOT LINES
- - - LIMIT OF CUT FOREST
- 50' SETBACK
- 50' HOLMAN ROAD BUFFER
- 100' WETLANDS BUFFER
- 3000 SF LAWN

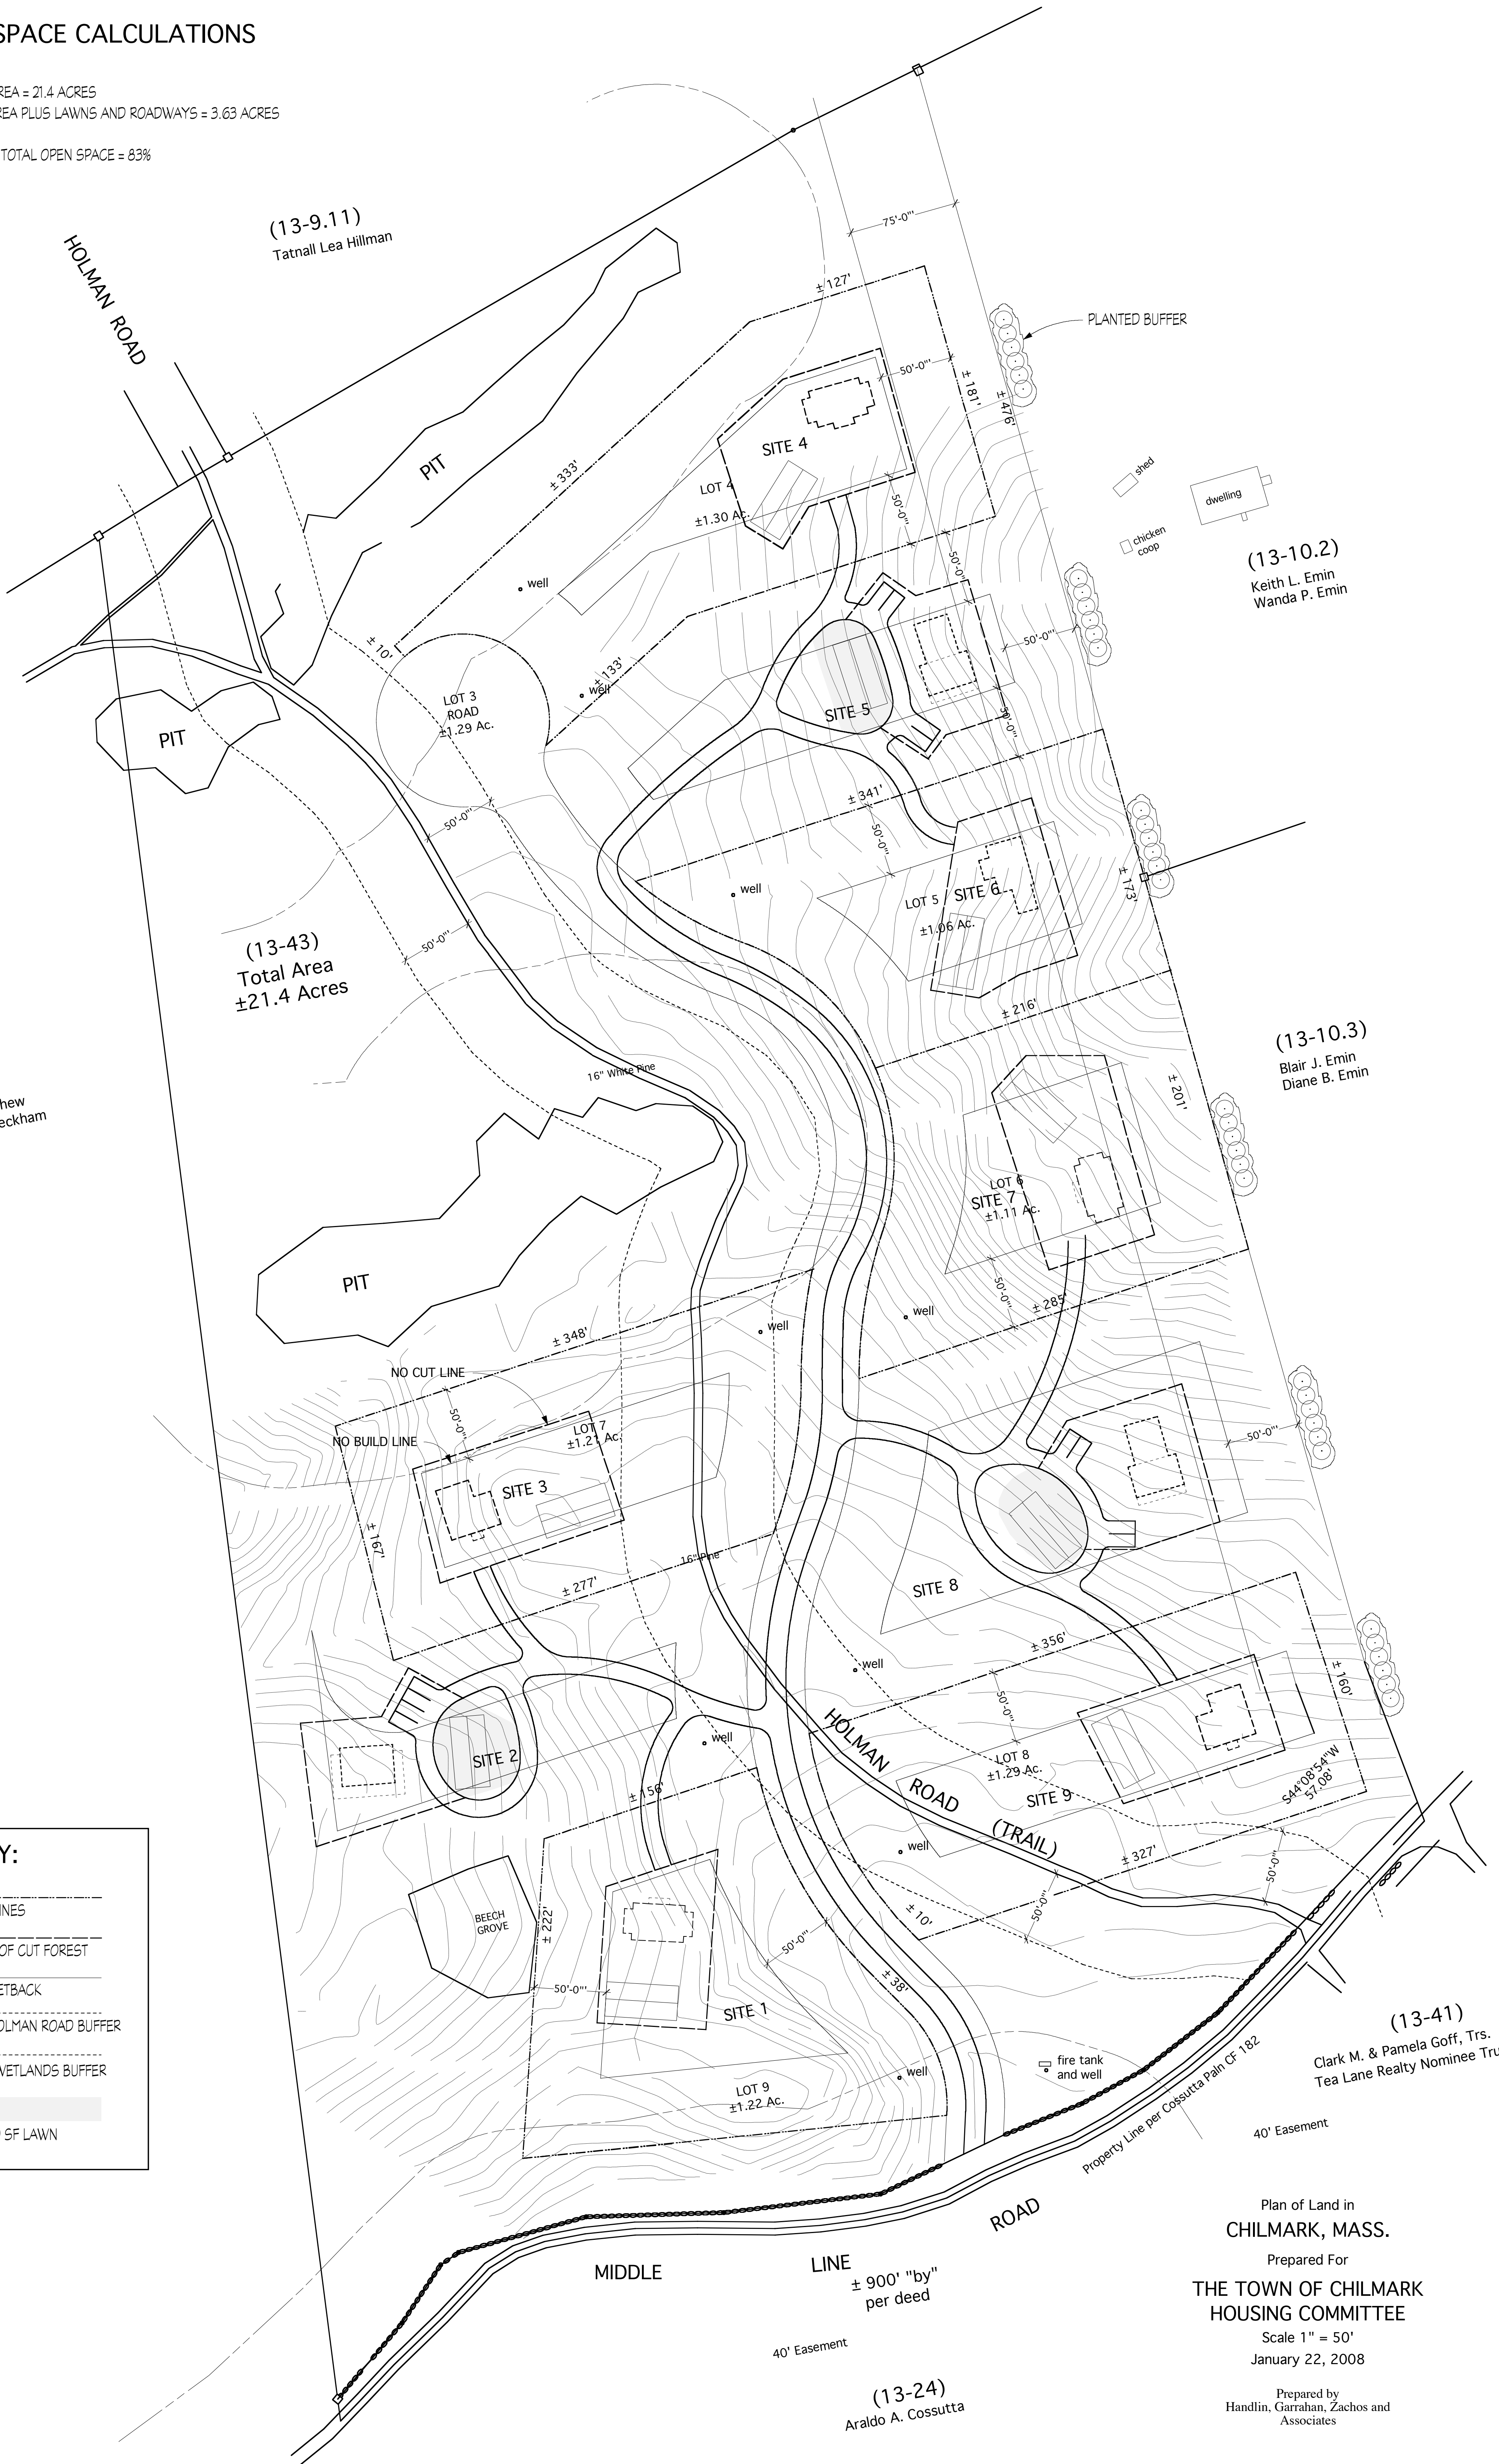

Plan of Land in
CHILMARK, MASS.
 Prepared For
**THE TOWN OF CHILMARK
 HOUSING COMMITTEE**
 Scale 1" = 50'
 January 22, 2008
 Prepared by
 Handlin, Garrahan, Zachos and
 Associates