


(13-9.5)  
William A. Stibel

(13-9.11)  
Tatnall Lea Hillman

(13-10.2)  
Keith L. Emin  
Wanda P. Emin

(13-42)  
Eileen S. Mayhew  
Virginia M. Peckham

(13-10.3)  
Blair J. Emin  
Diane B. Emin

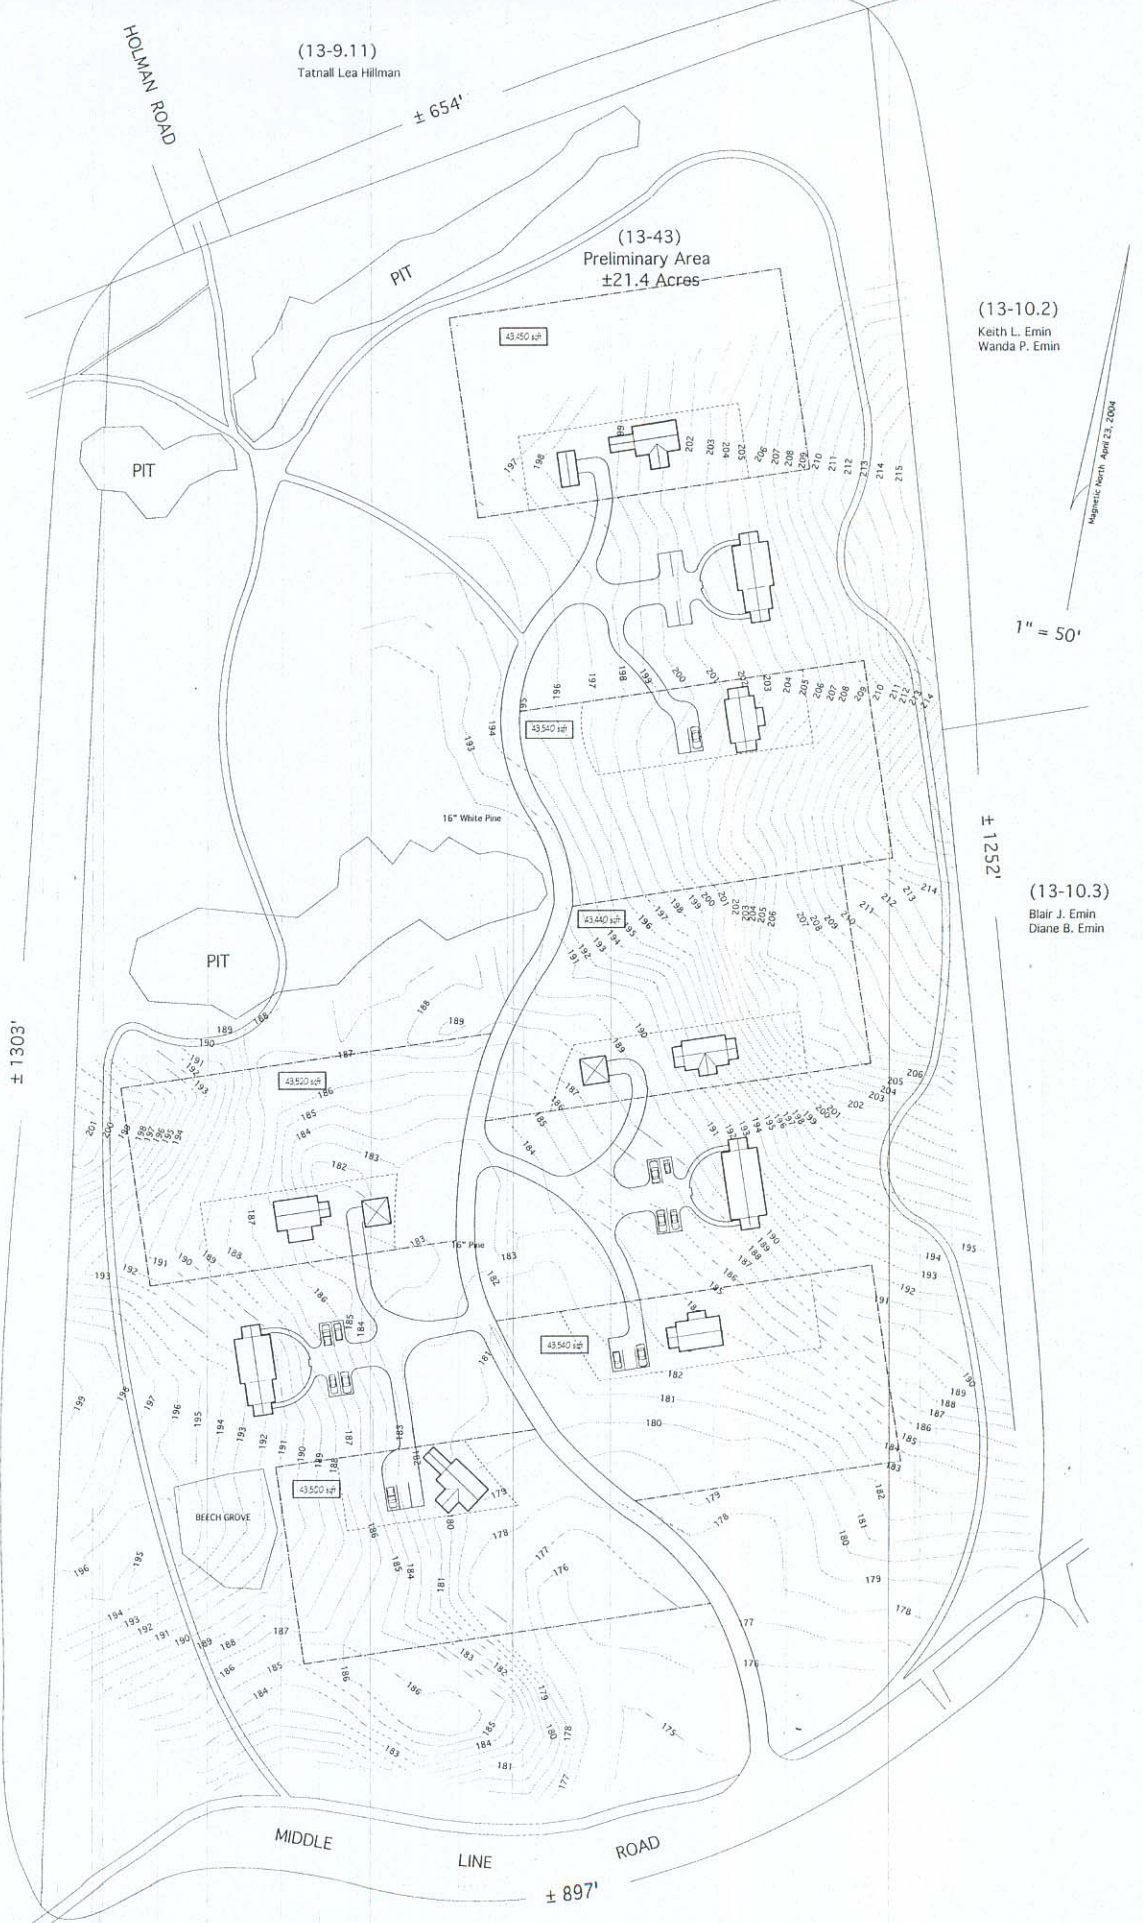

**Handlin, Garrahan,  
Zachos & Associates**  
104 Mt. Auburn Street  
Cambridge, MA 02138  
(617) 576-1400 ext. 1  
(617) 576-1346 FAX

**MIDDLE LINE  
HOUSING**  
CHILMARK,  
MASSACHUSETTS

Scale: 1" = 100'-0"  
Drawn: HM Chkd.:  
Date: 09/12/06

SCHEME  
**B**