


LOWER FLOOR PLAN

PRINTED TUE 11/20/08
 1/4" = 1'-0"

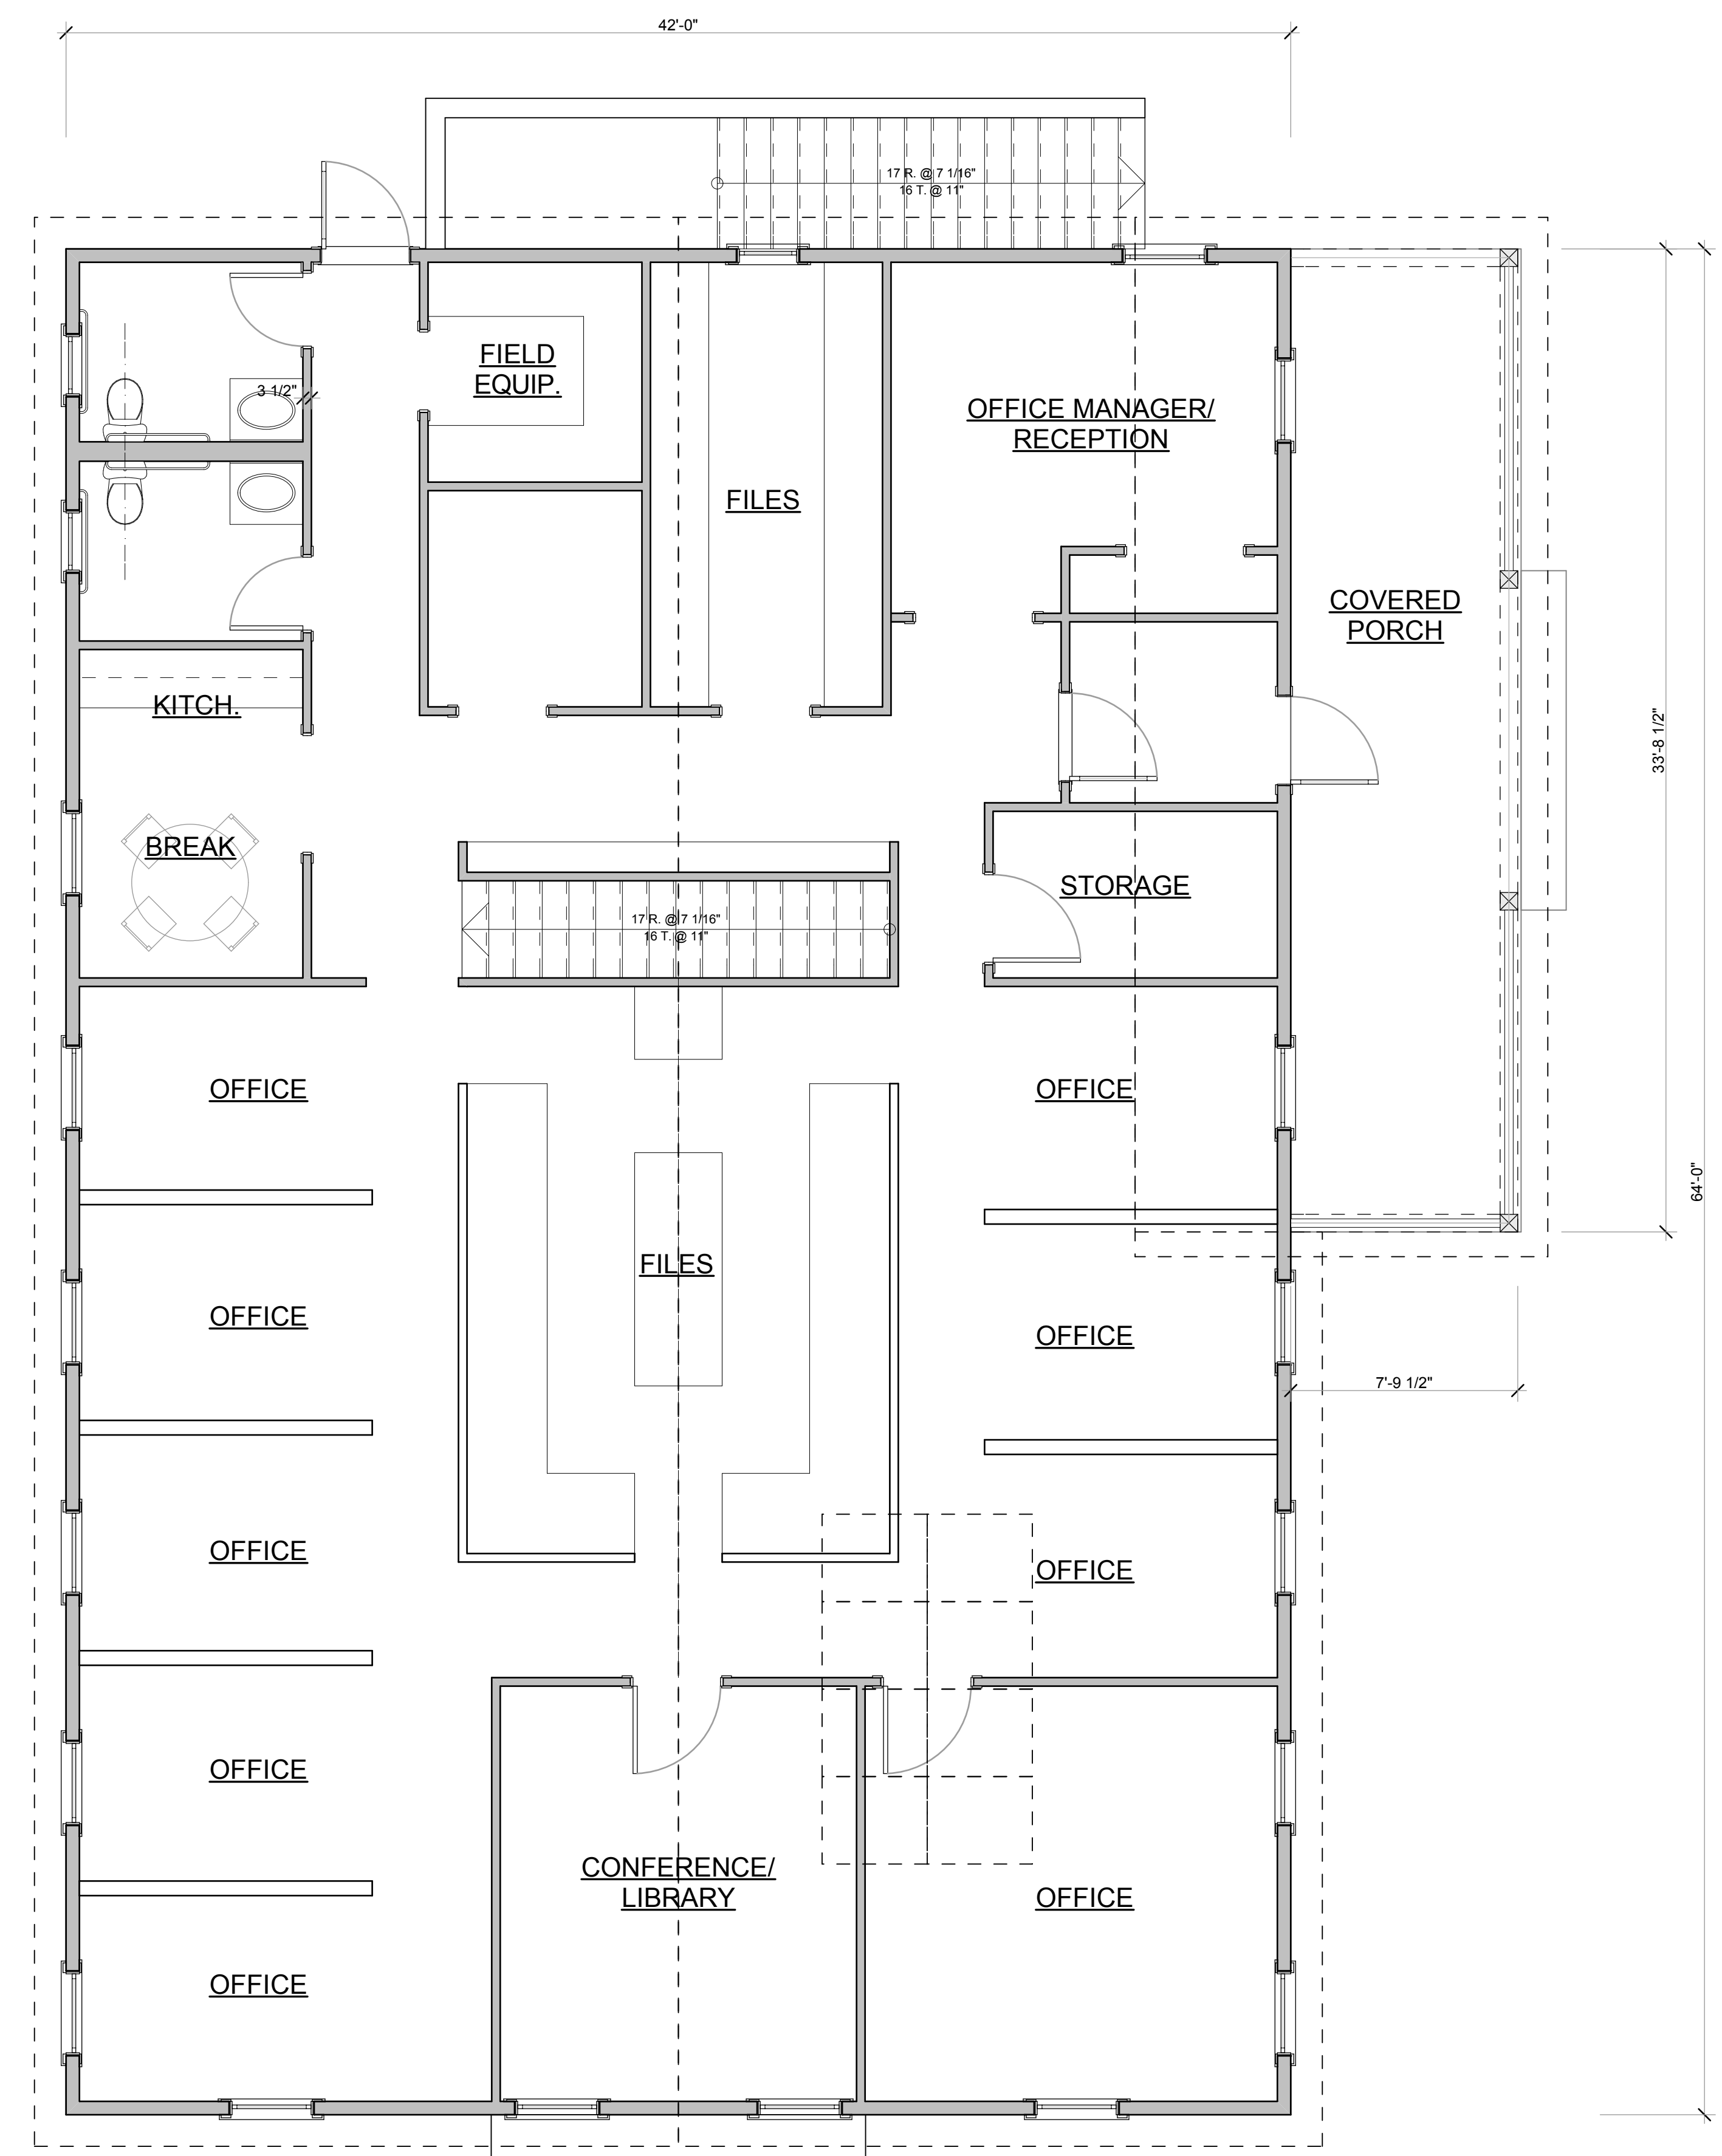

MAIN FLOOR PLAN

1/4" = 1'-0"

FLOOR AREAS	
ID	AREA
LOWER FLR	2,688.00
MAIN FLR	2,688.00
	5,376.00 sq ft

PERMIT SET
 NOT FOR CONSTRUCTION



NORTH ELEVATION

1/4" = 1'-0"



WEST ELEVATION

1/4" = 1'-0"



SOUTH ELEVATION

1/4" = 1'-0"



EAST ELEVATION

1/4" = 1'-0"

PRINTED: 11/11/2008 11:20 AM

PERMIT SET
NOT FOR CONSTRUCTION

S.B.H. OFFICE
DeBETTENCOURT WAY

SHEET TITLE:

DRAWN BY:

MO'C

DATE:

03-10-08

MAP/PARCEL:

M#-P#

JOB #:

08S02

DRAWING #:



sullivan o'connor architects
p.o. box 989 oak bluffs, ma 02557
ph. 508.693.0500/fac. 508.693.1121
www.sullivanconnorarchitects.com