

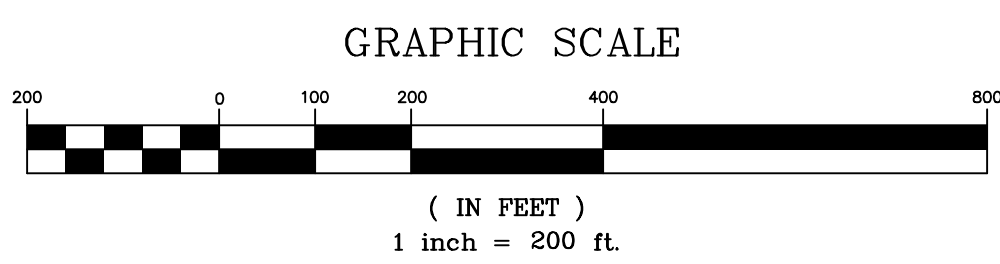


EXHIBIT G - Open Space and other Information

Open Space shown in green,
Shaded parcels are Inholdings,
1977 parcels shown in red lines

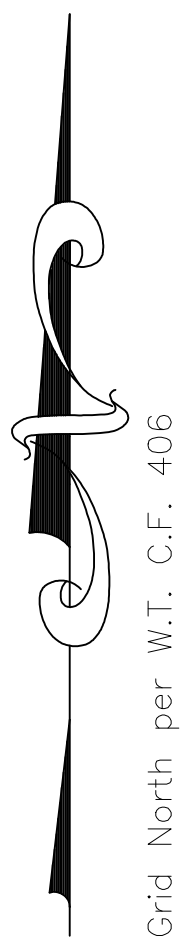

TISBURY GREAT POND
TOWN COVE

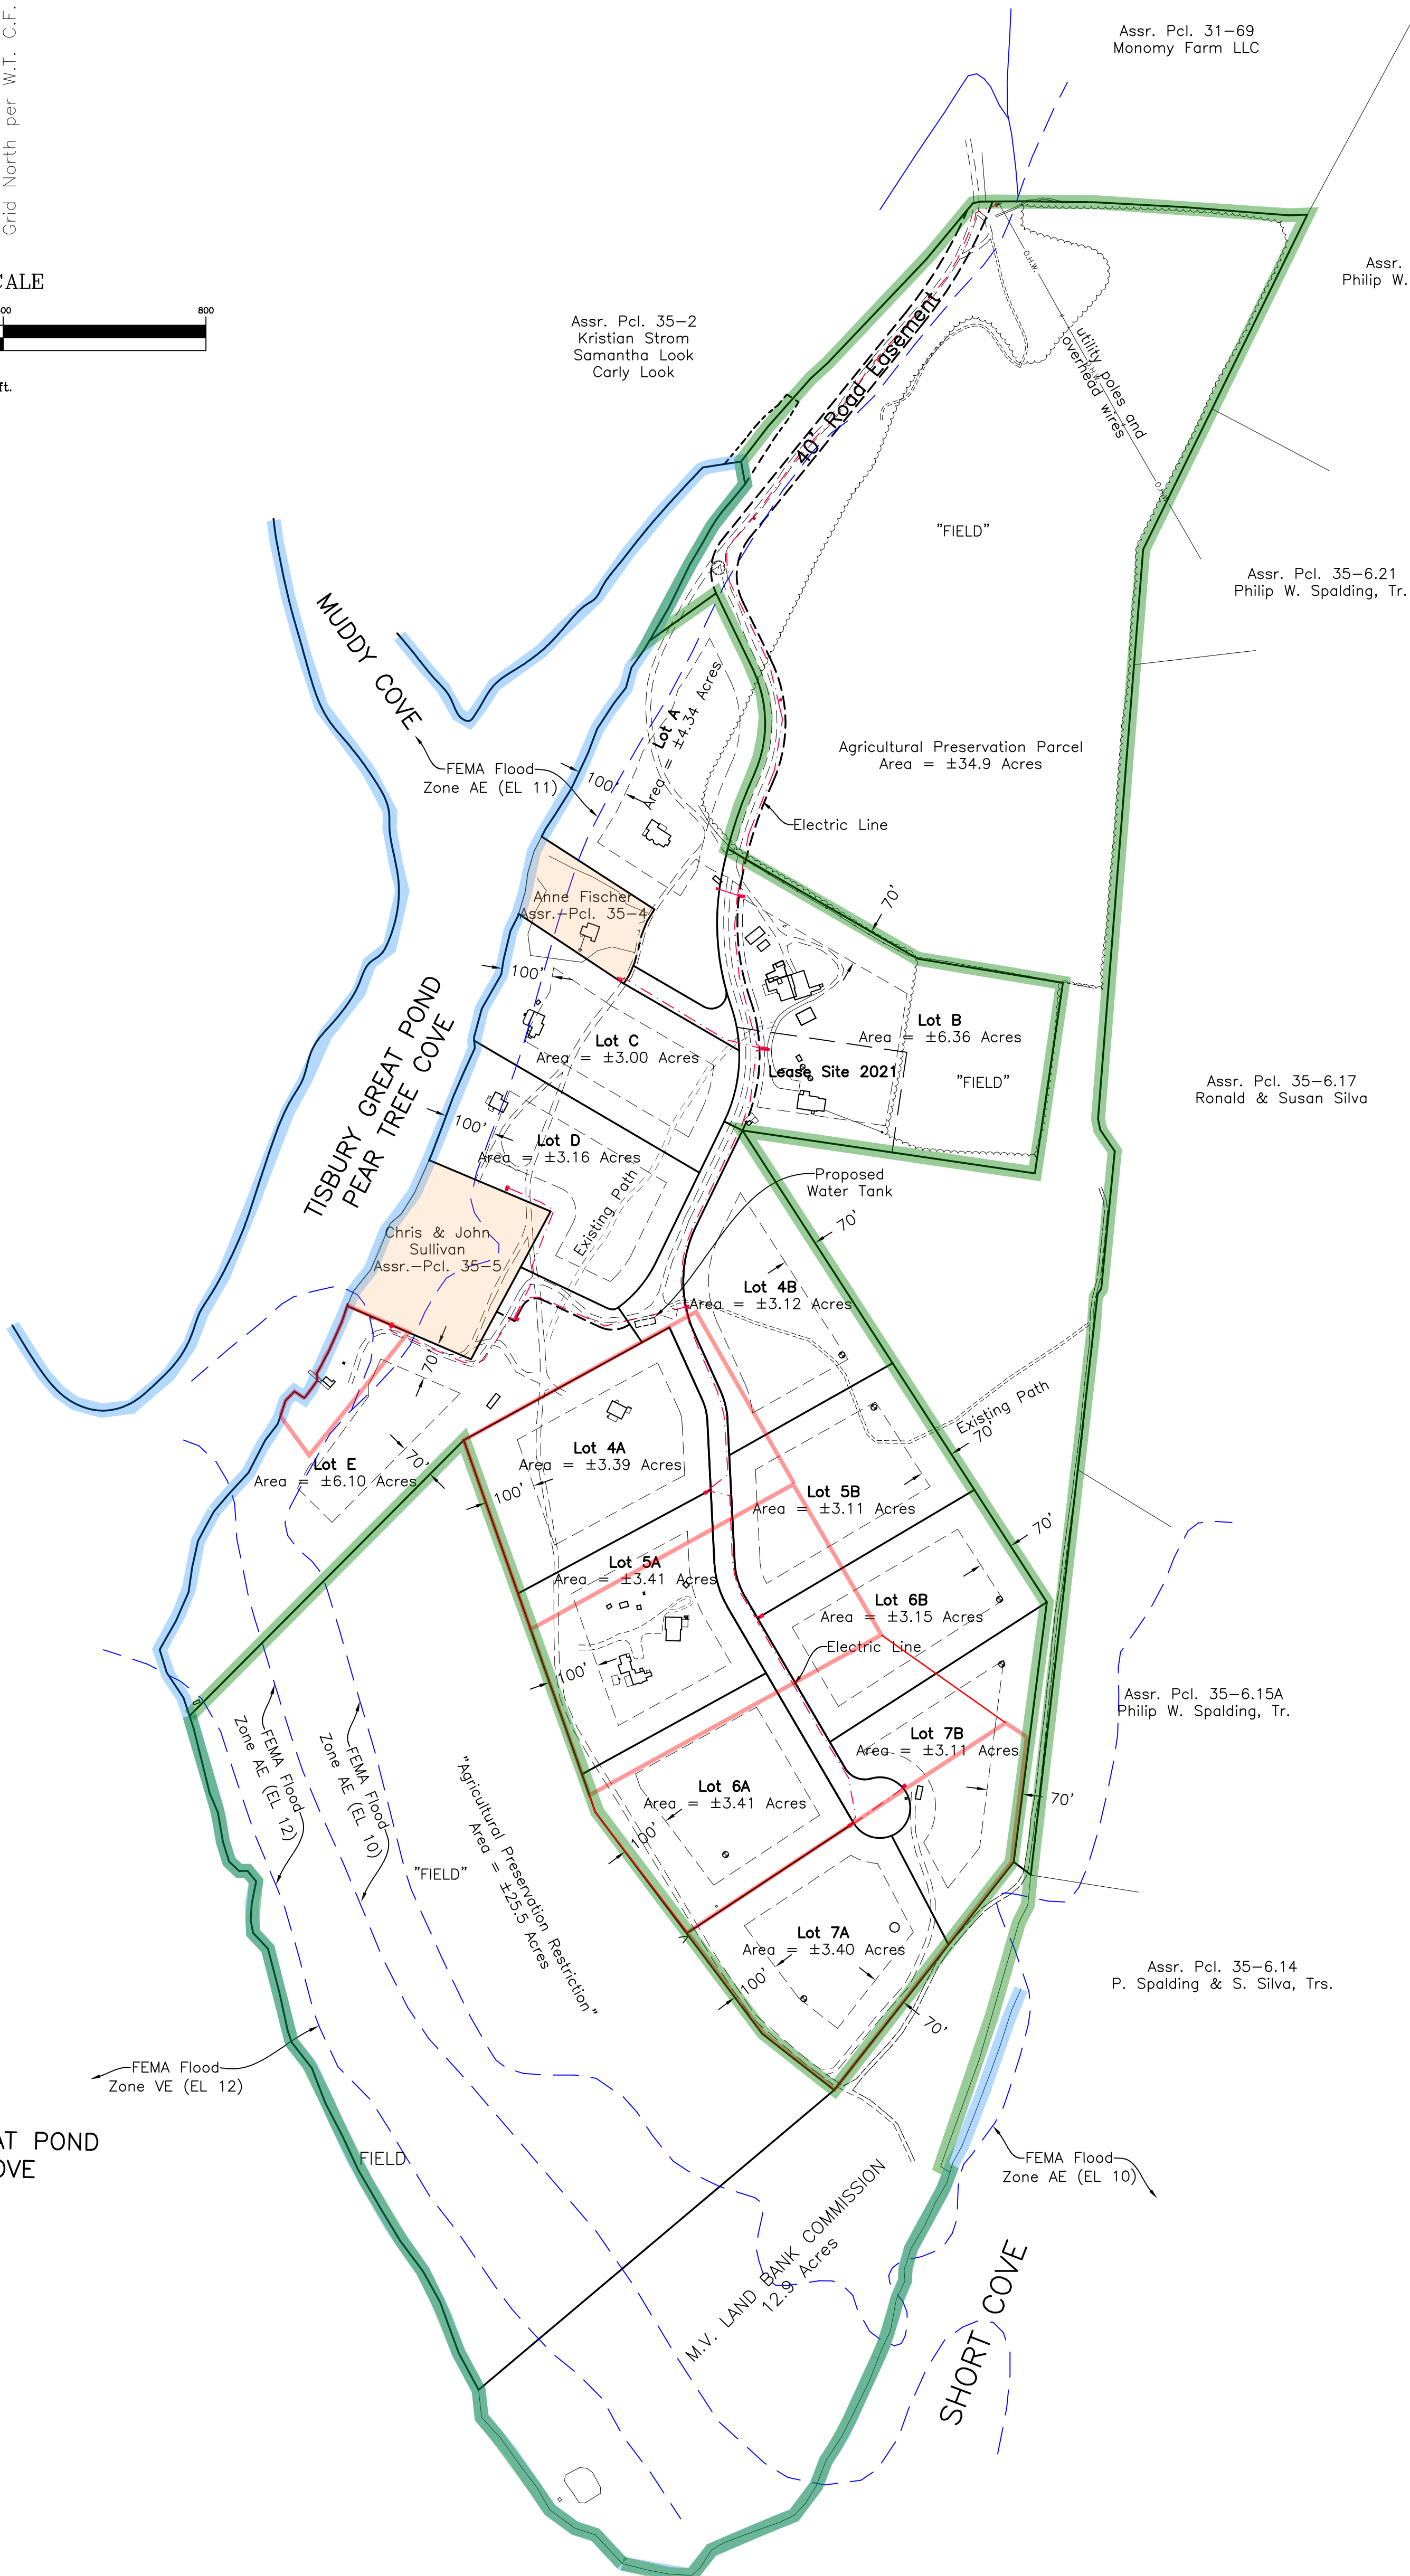

Plan of Land in
West Tisbury, Mass.
Prepared for
"Flat Point Farm"
The Priscilla P. Fischer
1994 Trust
Scale 1" = 100' August 21, 2023

- NOTES:
1. Contours traced from the U.S.G.S. map
 2. Flood Zones traced from FEMA flood maps

VINEYARD
LAND SURVEYING
& ENGINEERING

12 Cournoyer Road
P.O. Box 421
West Tisbury, MA 02575
P 508-693-3774 F 508-629-0440
VLSE.net