


**BUILDING DATA**

Building Mark	Footprint Area SF	Retail Units	Retail Area SF	Resid Units	Bdrms	Residential Notes
A Existing	3450	C-1	2300	R-1 R-2 R-3	1 1 2	Bank Lower Floor Affordable Unit Bank lower Floor
B Demo/Rebuild	1300	NA	NA	R-4 R-51	2	New 2 Story New 2 Story
C Existing	2100	C-2	2000	R-6	2	New Second Flr Unit w/ Studio
D New Adv Fld Zone	1910	NA	NA	R-7 R-8	2 2	New 2 Story Unit New s Story Unit
E New	920	C-3	800	R-9	1	New Second Flr Unit
F New	1520	C-4	1200	R-10 R-11	2 2	New Second Flr Unit w/Studio New Second Flr Unit w/ Studio

**LEGEND**

Mark	Indicates
	Impervious Paved Walkways
	Building Footprints
	Pervious Decks
	Pervious Planting/Gravel Areas
	Fences
	Porch Lighting on House Meter
	Landscape Lighting on House Meter

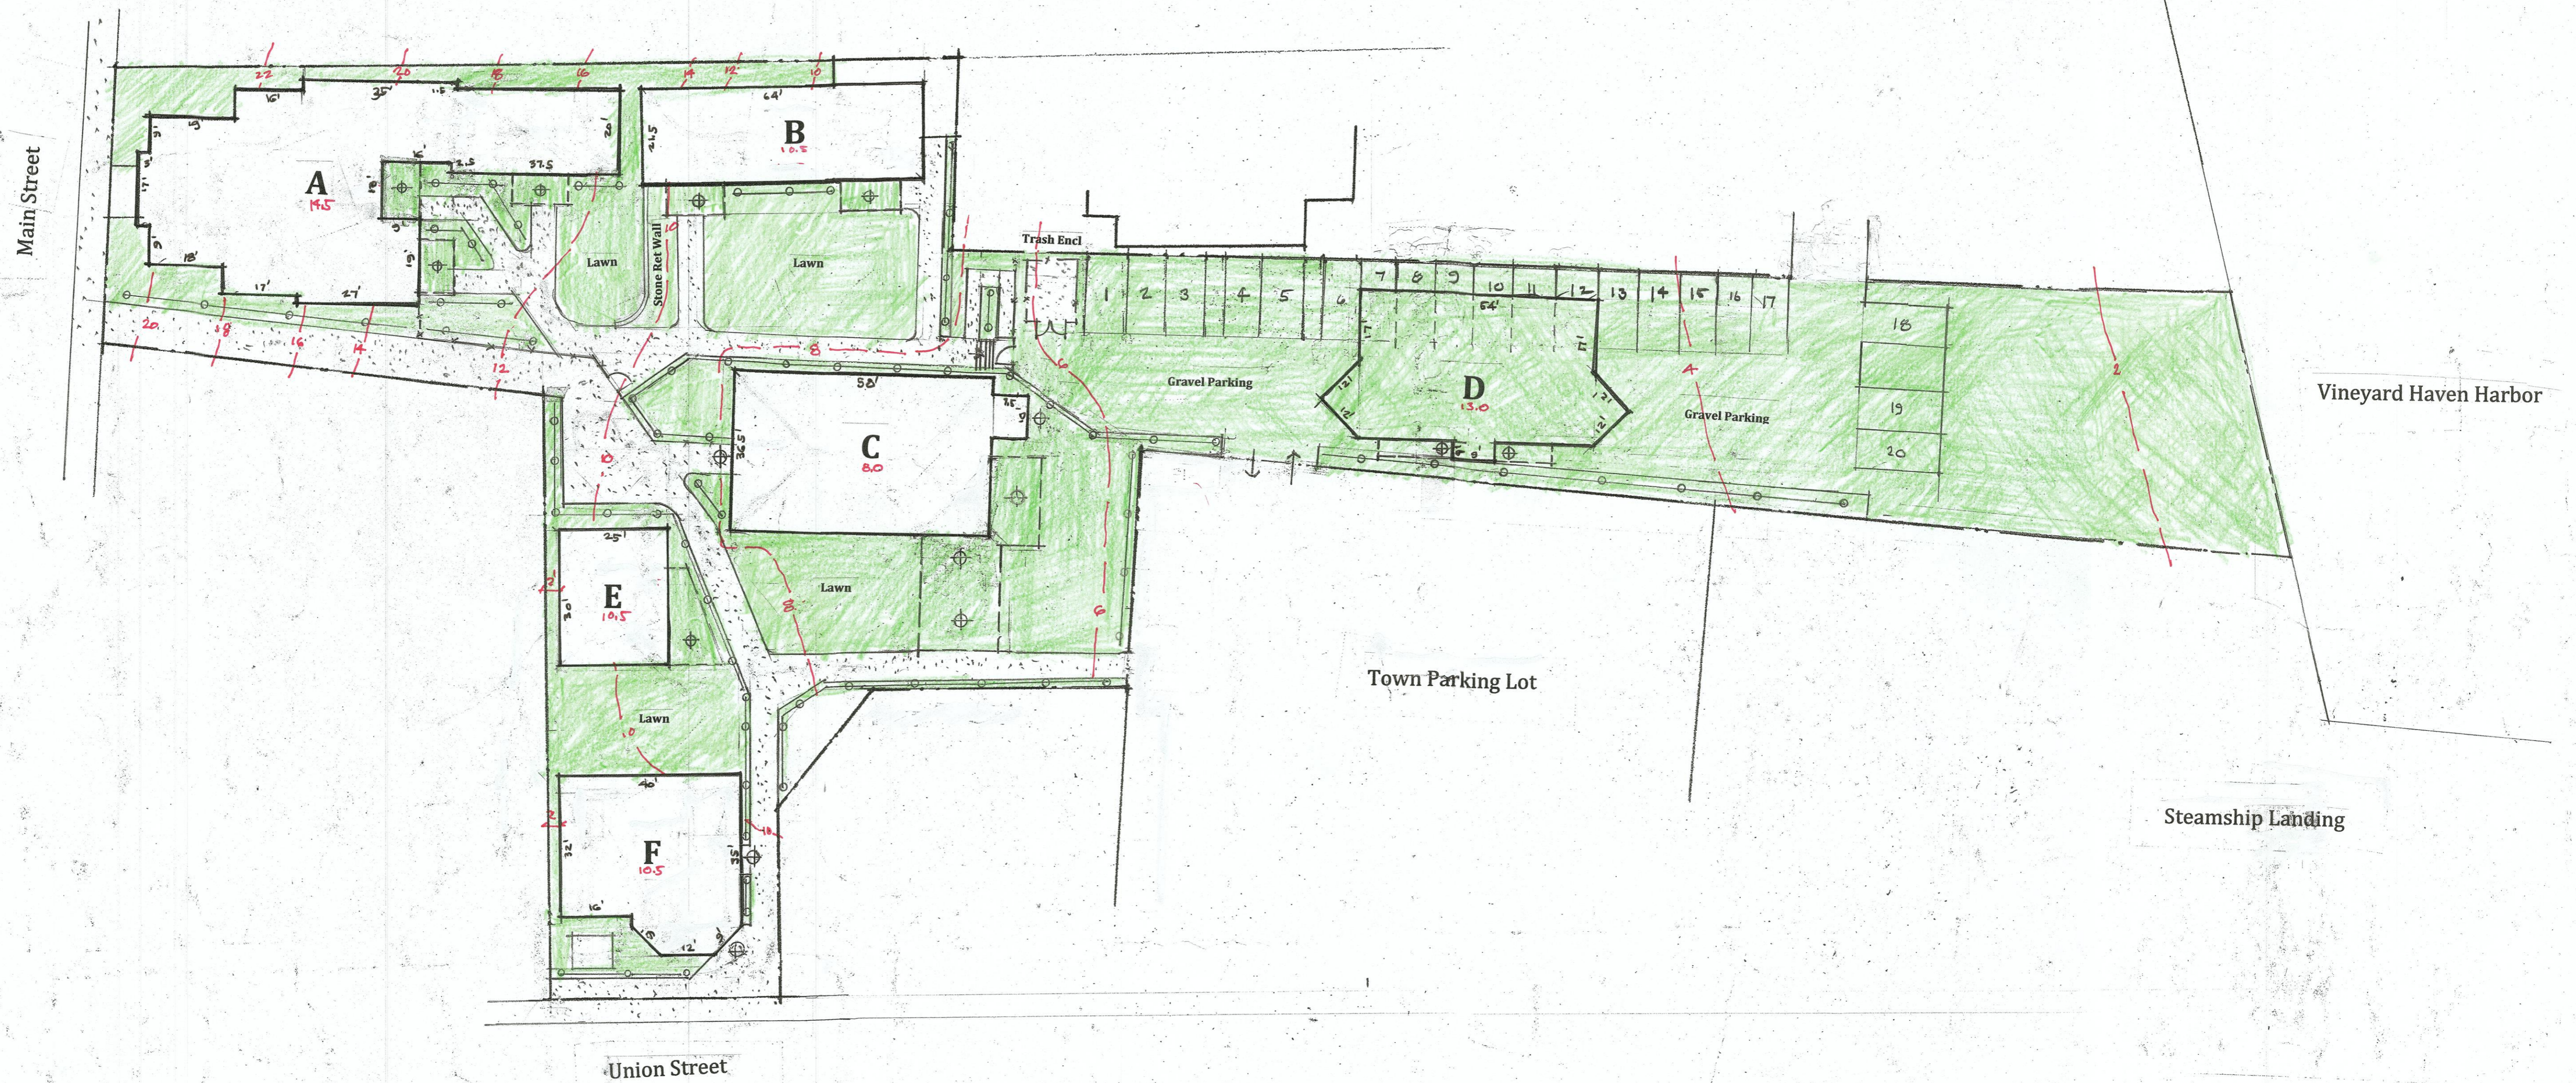

**STONE BUILDING PROJECT**

16 Union Street & 75 Main Street  
 Vineyard Haven, MA  
 Scale 1"=20'