


Approval Under the Subdivision
Control Law is Not Required
Edgartown Planning Board

This survey and plan were prepared in
accordance with the Procedural and Technical
Standards for the Practice of Land Surveying
in the Commonwealth of Massachusetts.


I certify that the preparation of this plan conforms
with the rules and regulations of the Registers of
Deeds effective January 1, 1976 and as amended.

Douglas R. Hoehn, Professional Land Surveyor

Date: _____

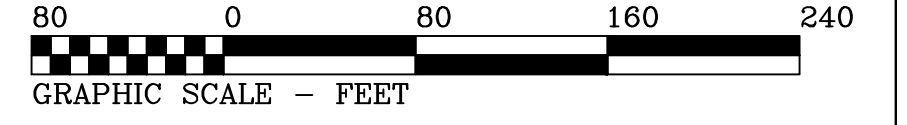

Date: _____

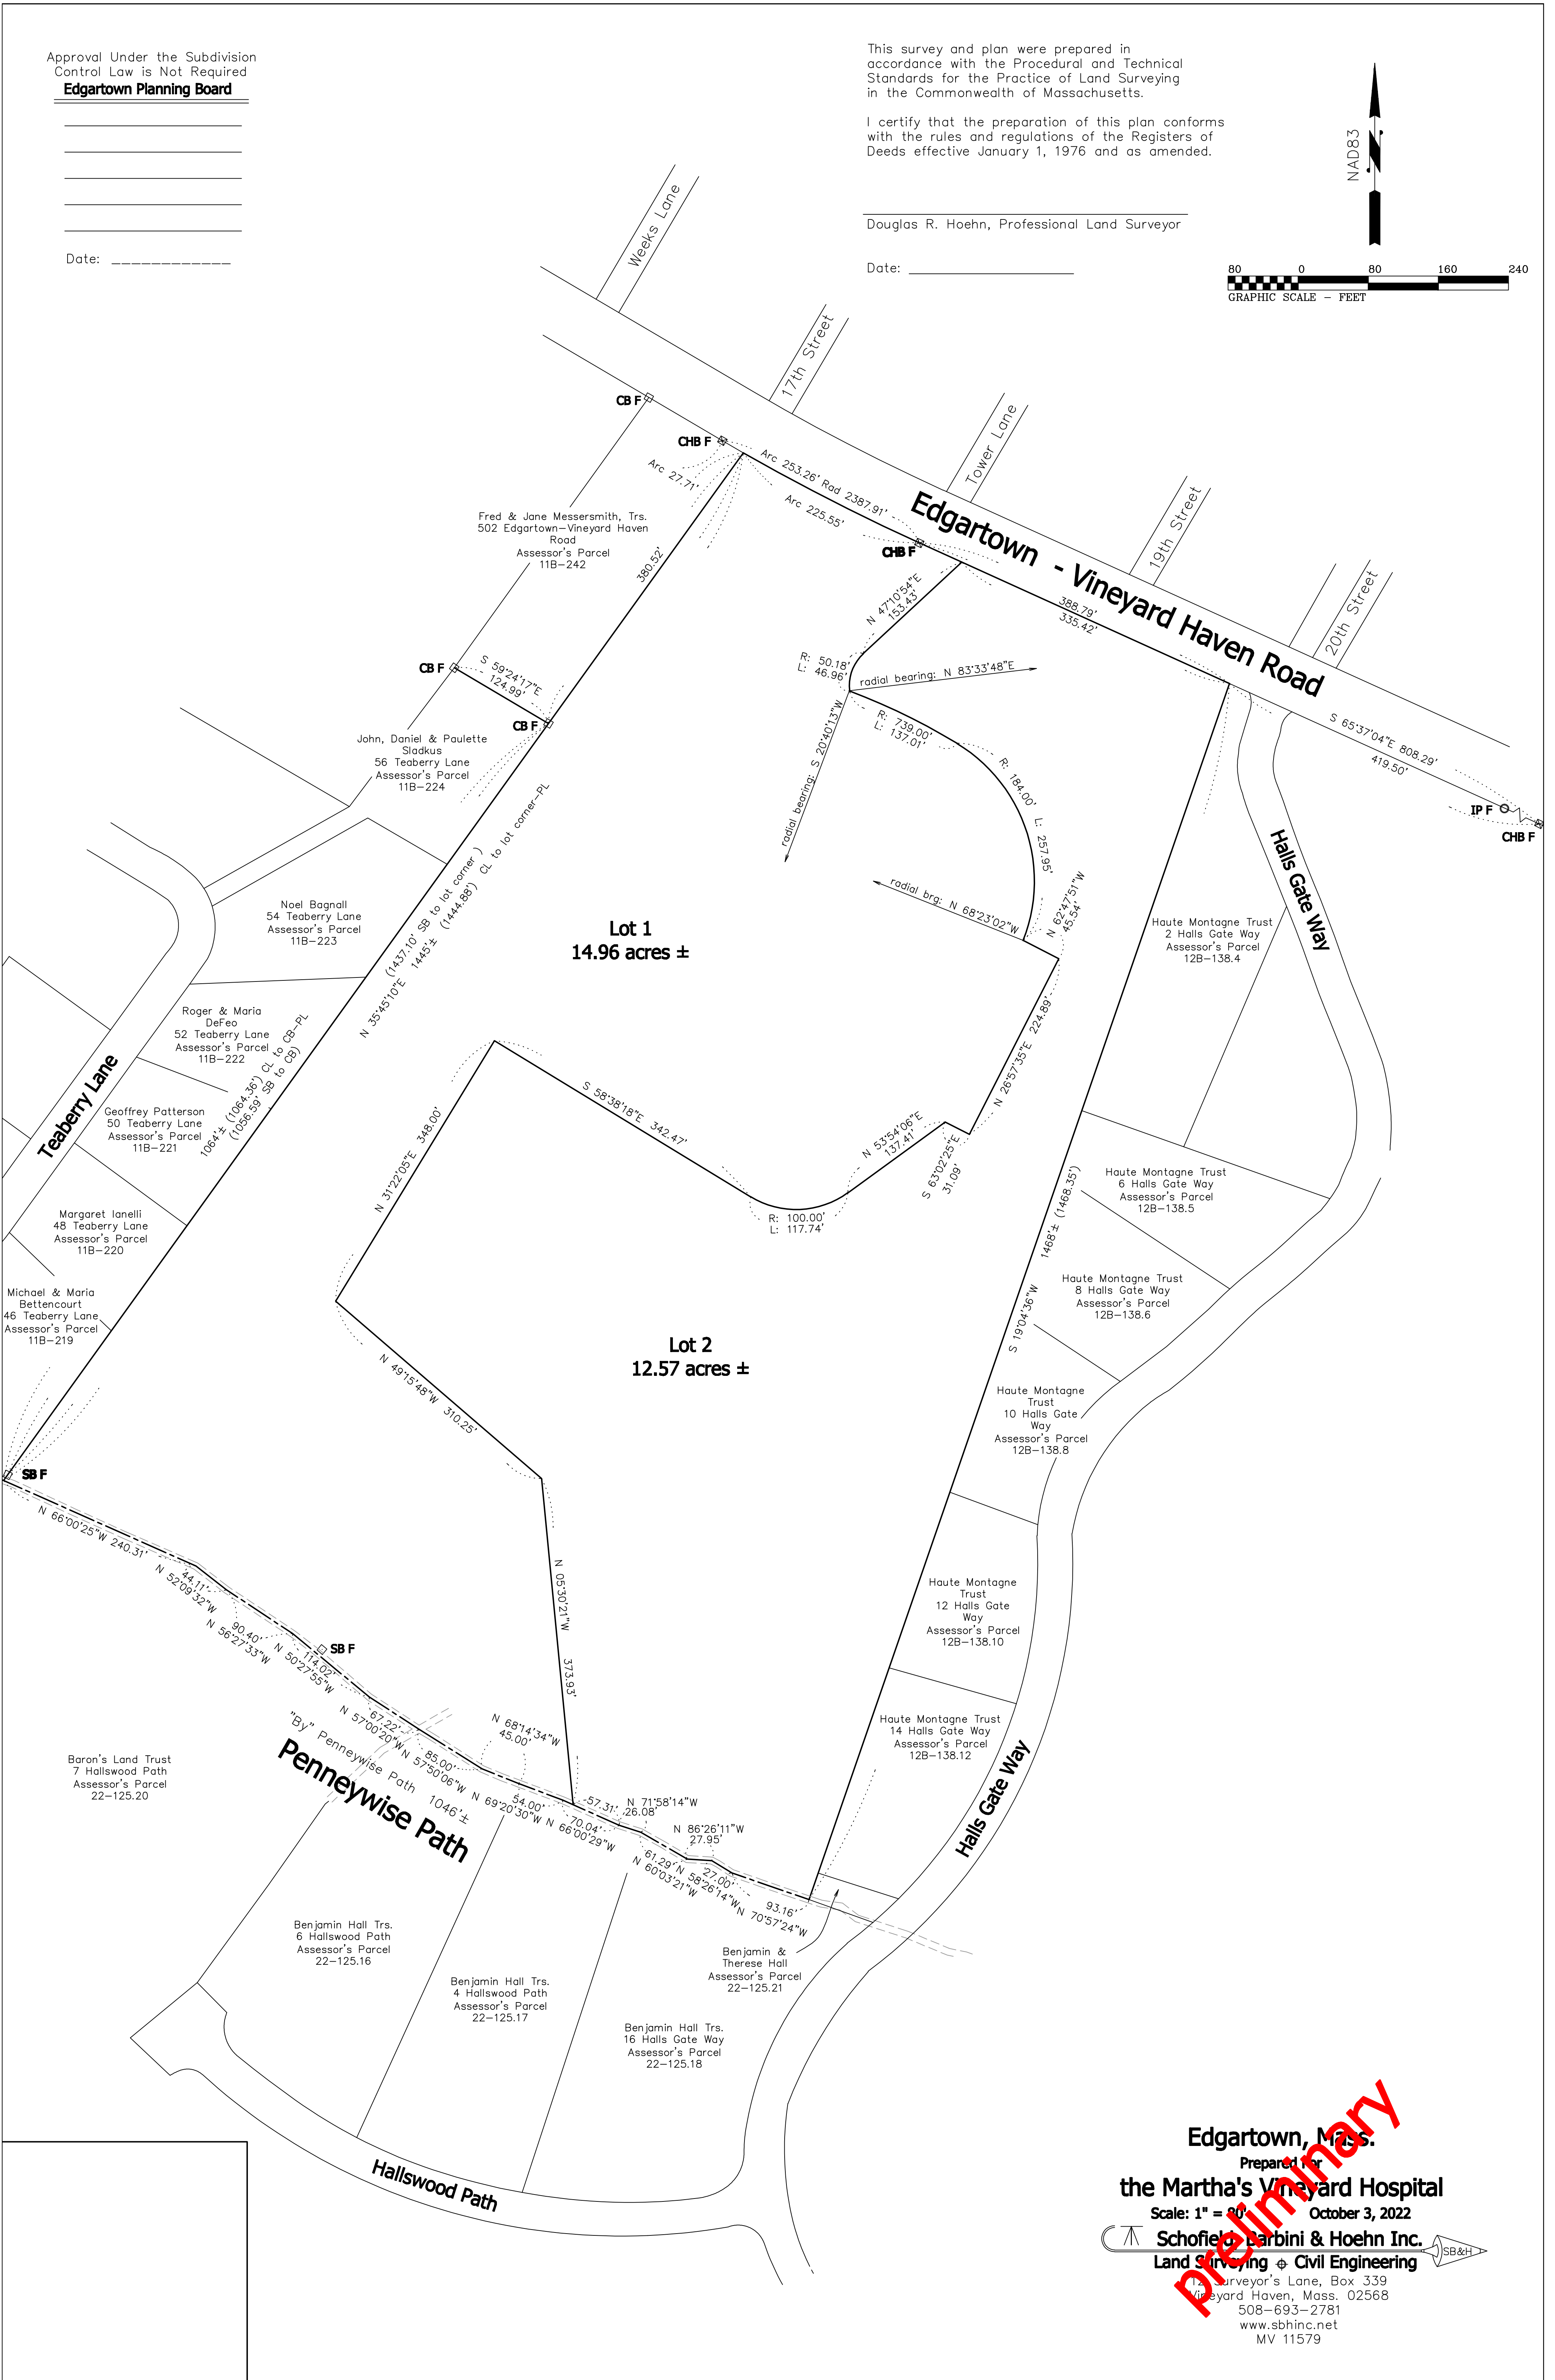

Edgartown, Mass.
Prepared for
the Martha's Vineyard Hospital
Scale: 1" = 20' October 3, 2022
Schofield, Barbini & Hoehn Inc.
Land Surveying & Civil Engineering
Surveyor's Lane, Box 339
Vineyard Haven, Mass. 02568
508-693-2781
www.sbhinc.net
MV 11579

