


8/15/2017 2:30:05 PM

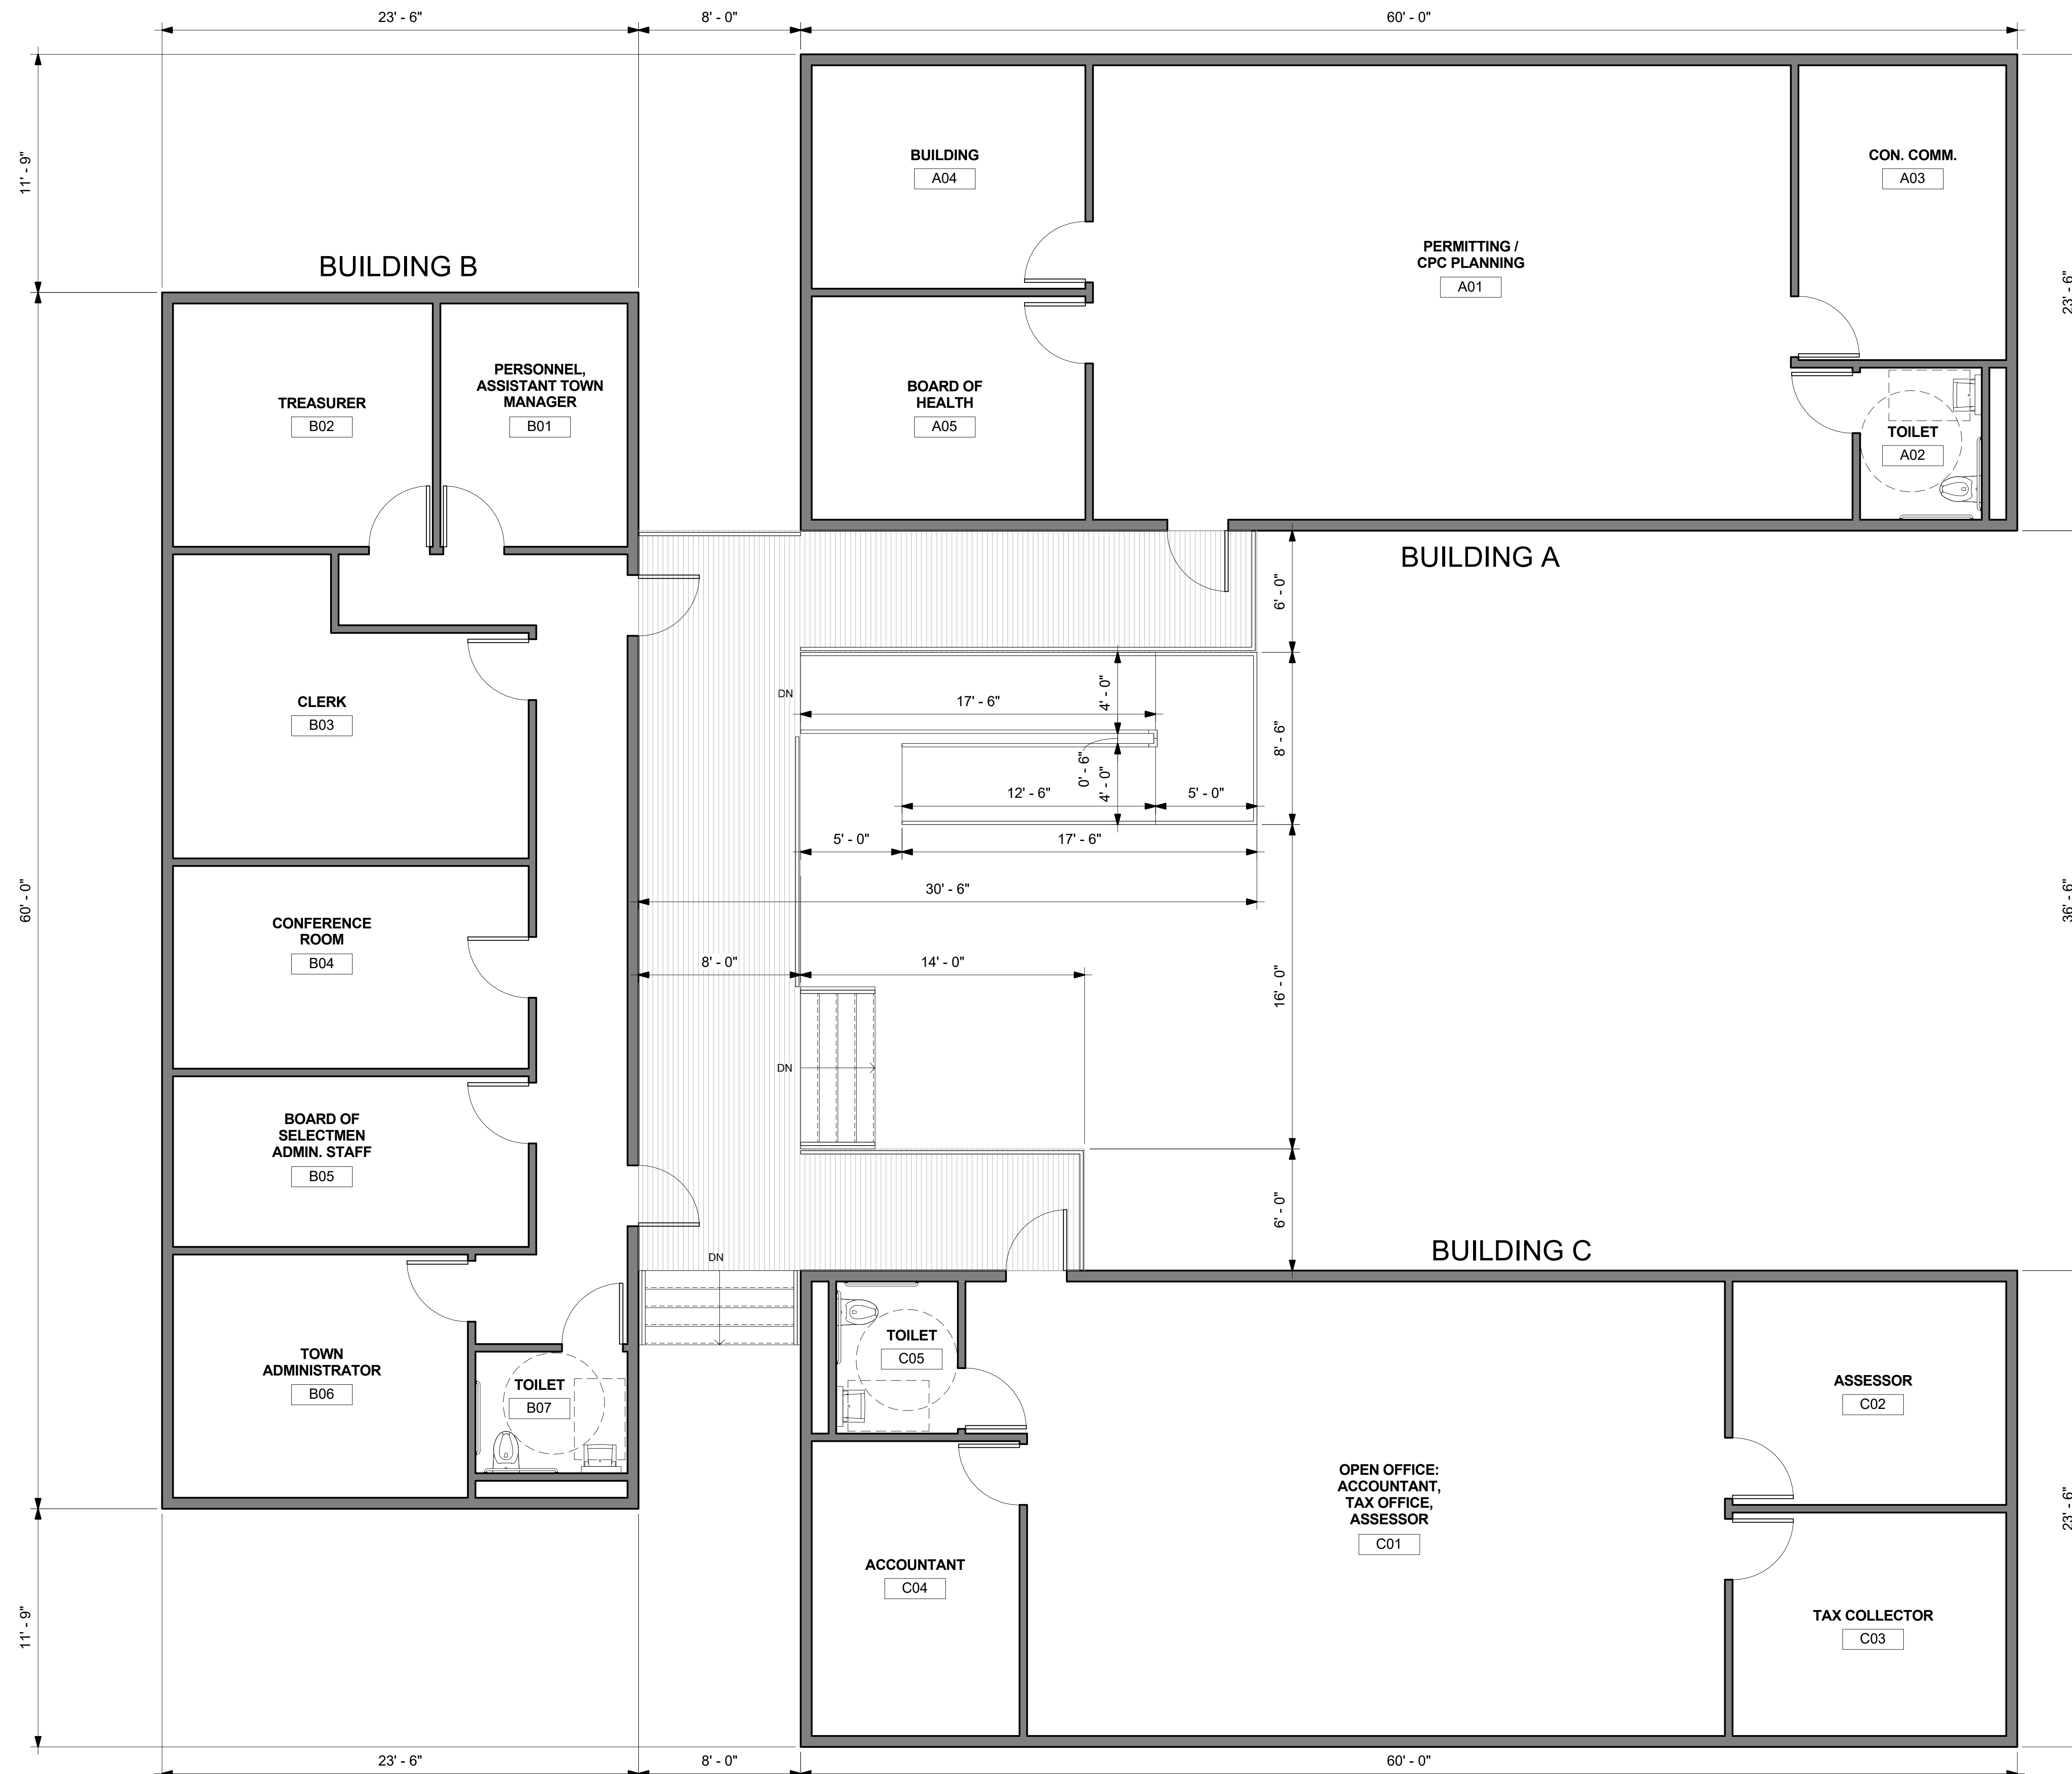

DATE:	AUGUST 15, 2017
REVISIONS	
 KEENAN + KENNY ARCHITECTS, LTD. <small>180 Main Street          Falmouth, Massachusetts 02540          508-540-0075 TEL: 508-540-0075          www.keenanarchitects.com</small>	
TOWN OF OAK BLUFFS NEW TOWN HALL TEMPORARY FACILITIES OAK BLUFFS, MASSACHUSETTS	
SHEET TITLE:	TEMPORARY FACILITY TRAILER LAYOUT
PROJECT NO.	OBTH TEMP.
SCALE:	1/4" = 1'-0"
	<b>A1.0</b>