


3/7/2022 11:26 AM

\\s1\00000-14807.mxd - d:\m\m\14807.mxd - d:\m\m\14807.mxd - d:\m\m\14807.mxd

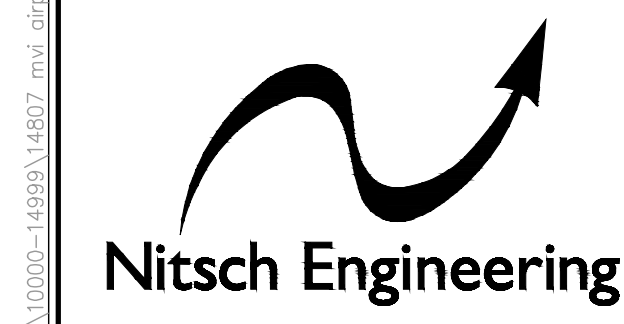

www.nitscheng.com
 2 Center Plaza, Suite 430
 Boston, MA 02108
 T: (617) 338-0063
 F: (617) 338-6472

- ▶ Civil Engineering
- ▶ Land Surveying
- ▶ Transportation Engineering
- ▶ Sustainable Site Consulting
- ▶ Planning
- ▶ GIS

PROJECT # 14807
 FILE: 14807_PROP.dwg
 SCALE: 1" = 100'
 DATE: JANUARY 21, 2022
 PROJECT MANAGER: ADD
 FIELD BOOK: 565
 DRAFTED BY: TI/MBP
 CHECKED BY: ADD


REV.	COMMENTS	DATE
1	MODIFY LOTS 39-41 AND 43	3/7/2022

NEW LAND LEASE PARCELS
 MARTHA'S VINEYARD AIRPORT
 71 AIRPORT ROAD, WEST TISBURY, MA 02568
 PREPARED FOR:
McFARLAND JOHNSON
 53 REGIONAL DRIVE, CONCORD, NH 03301

SHEET: 1

SUBD-1

OF 1 REV.

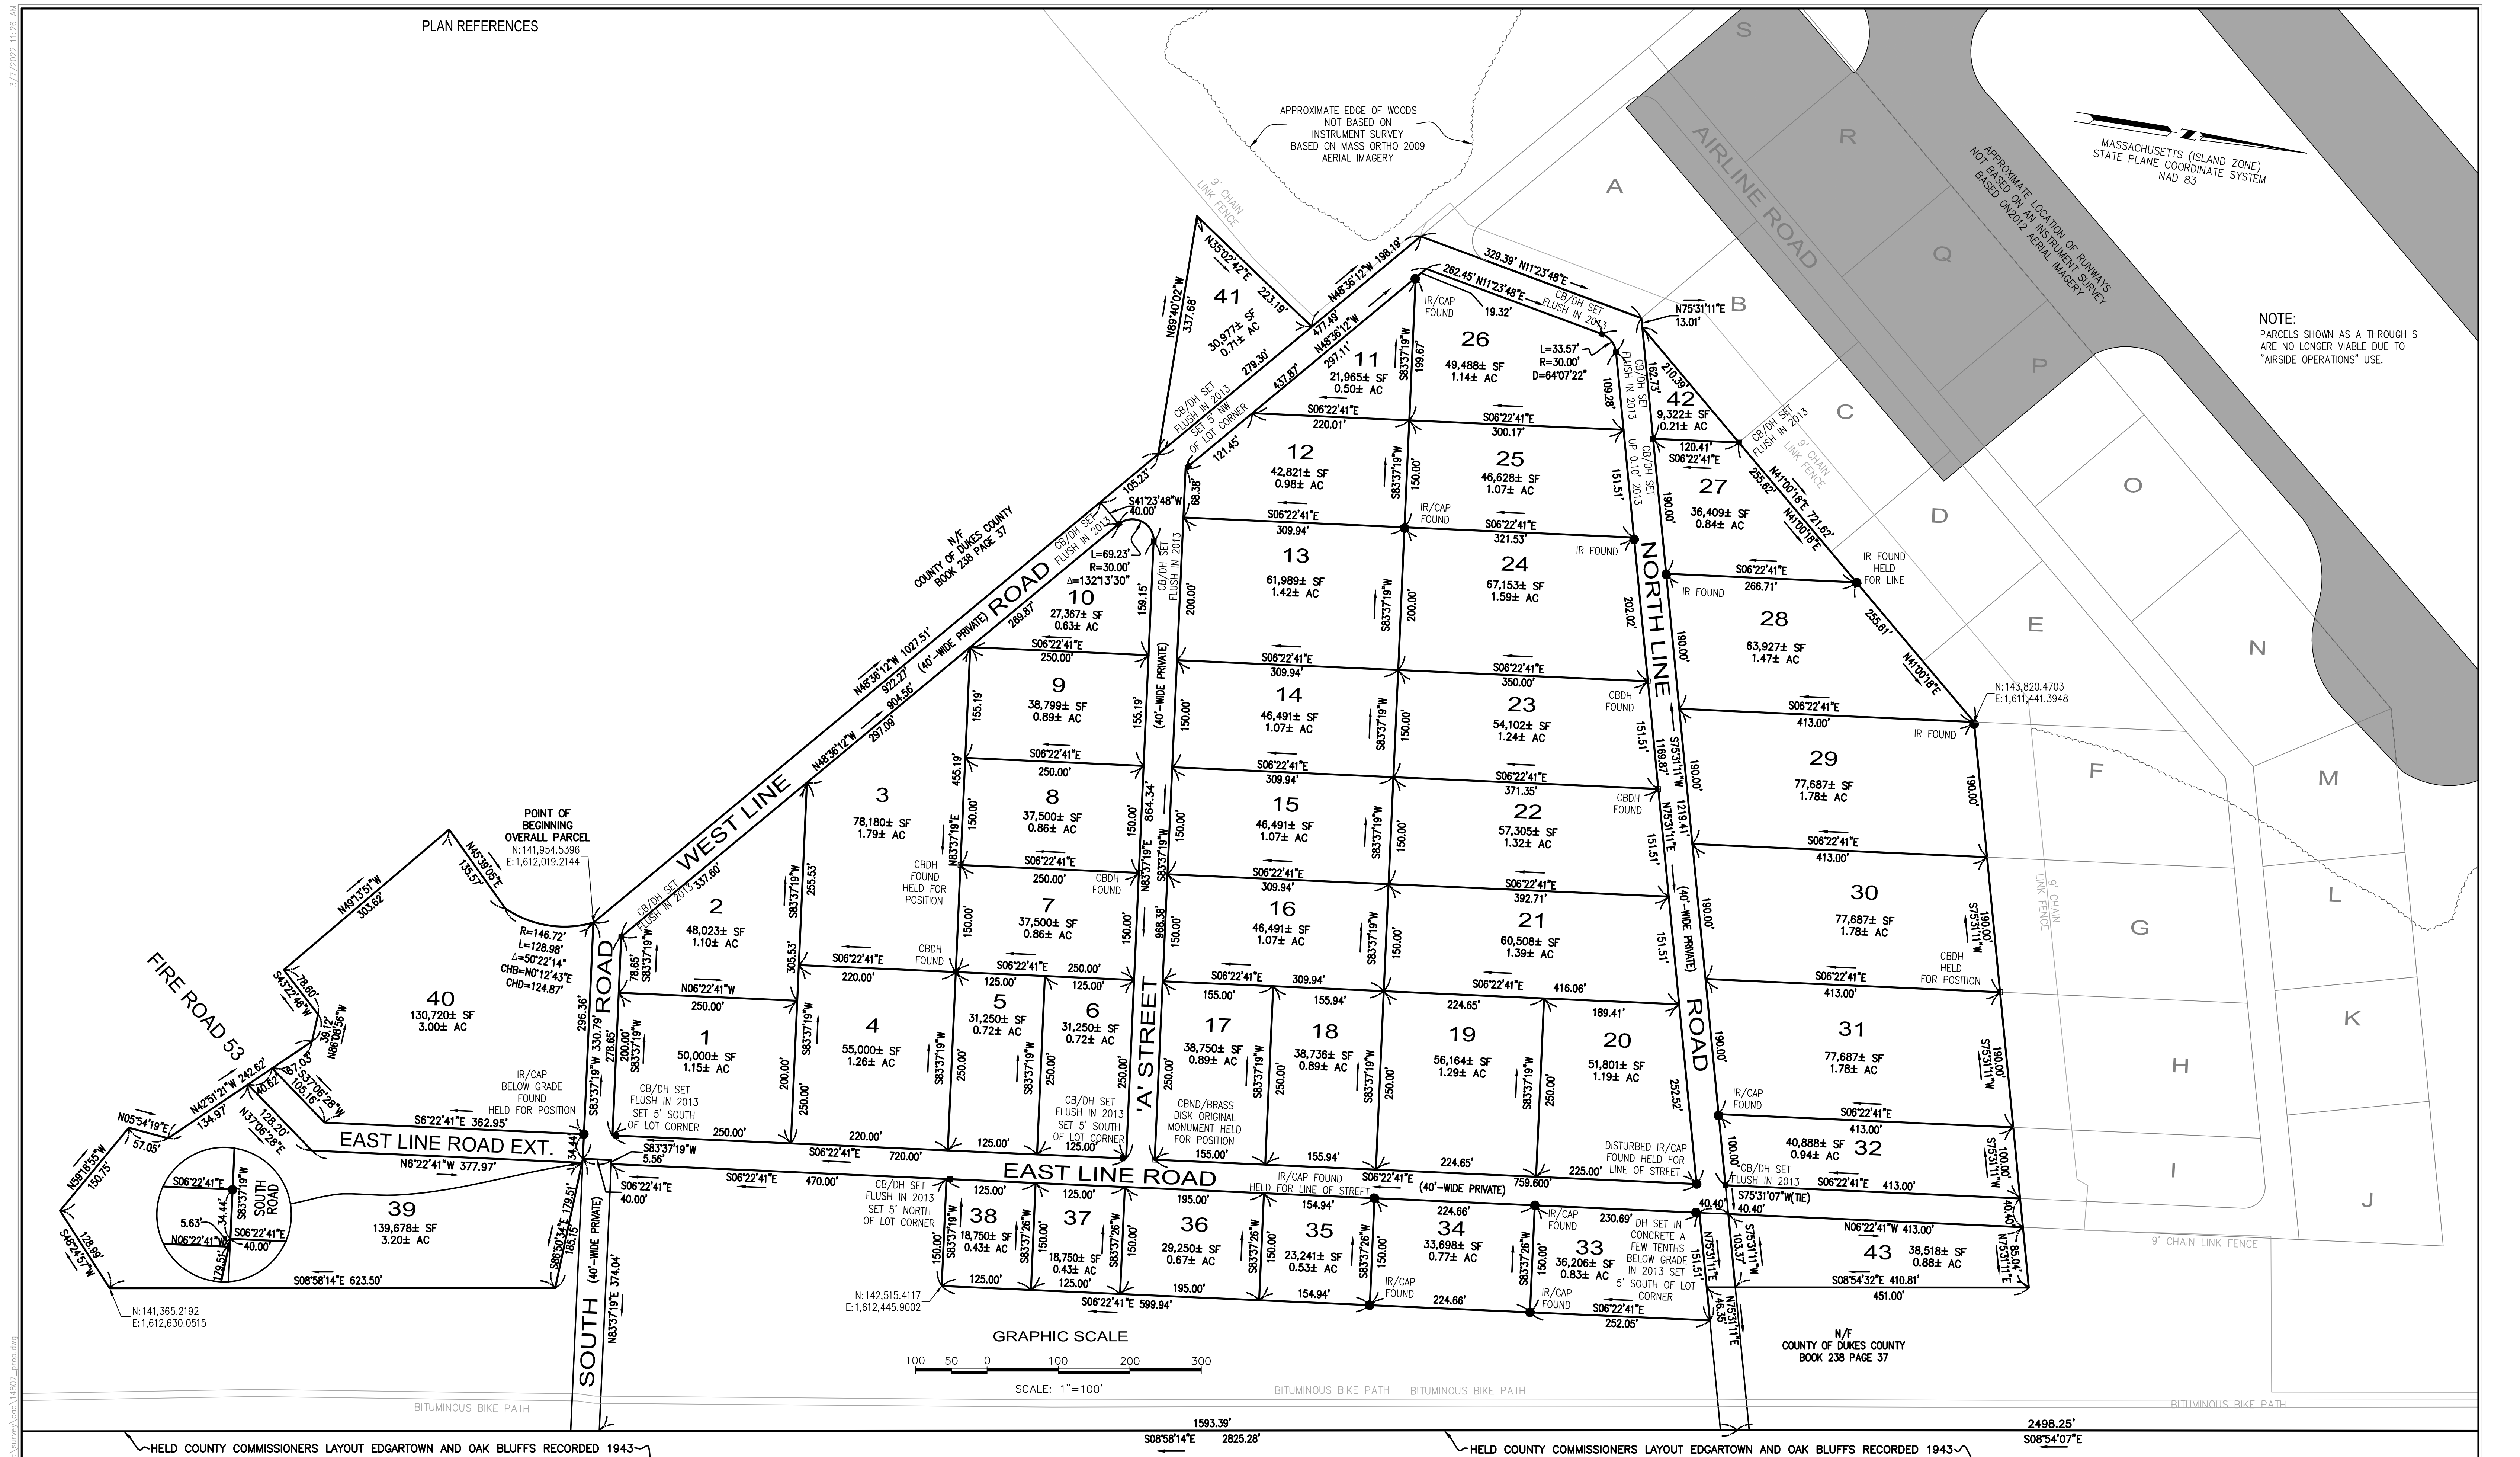

NOTE:
 PARCELS SHOWN AS A THROUGH S
 ARE NO LONGER VIABLE DUE TO
 "AIRSIDE OPERATIONS" USE.

3/7/2022 11:26 AM