


TAXI YARD

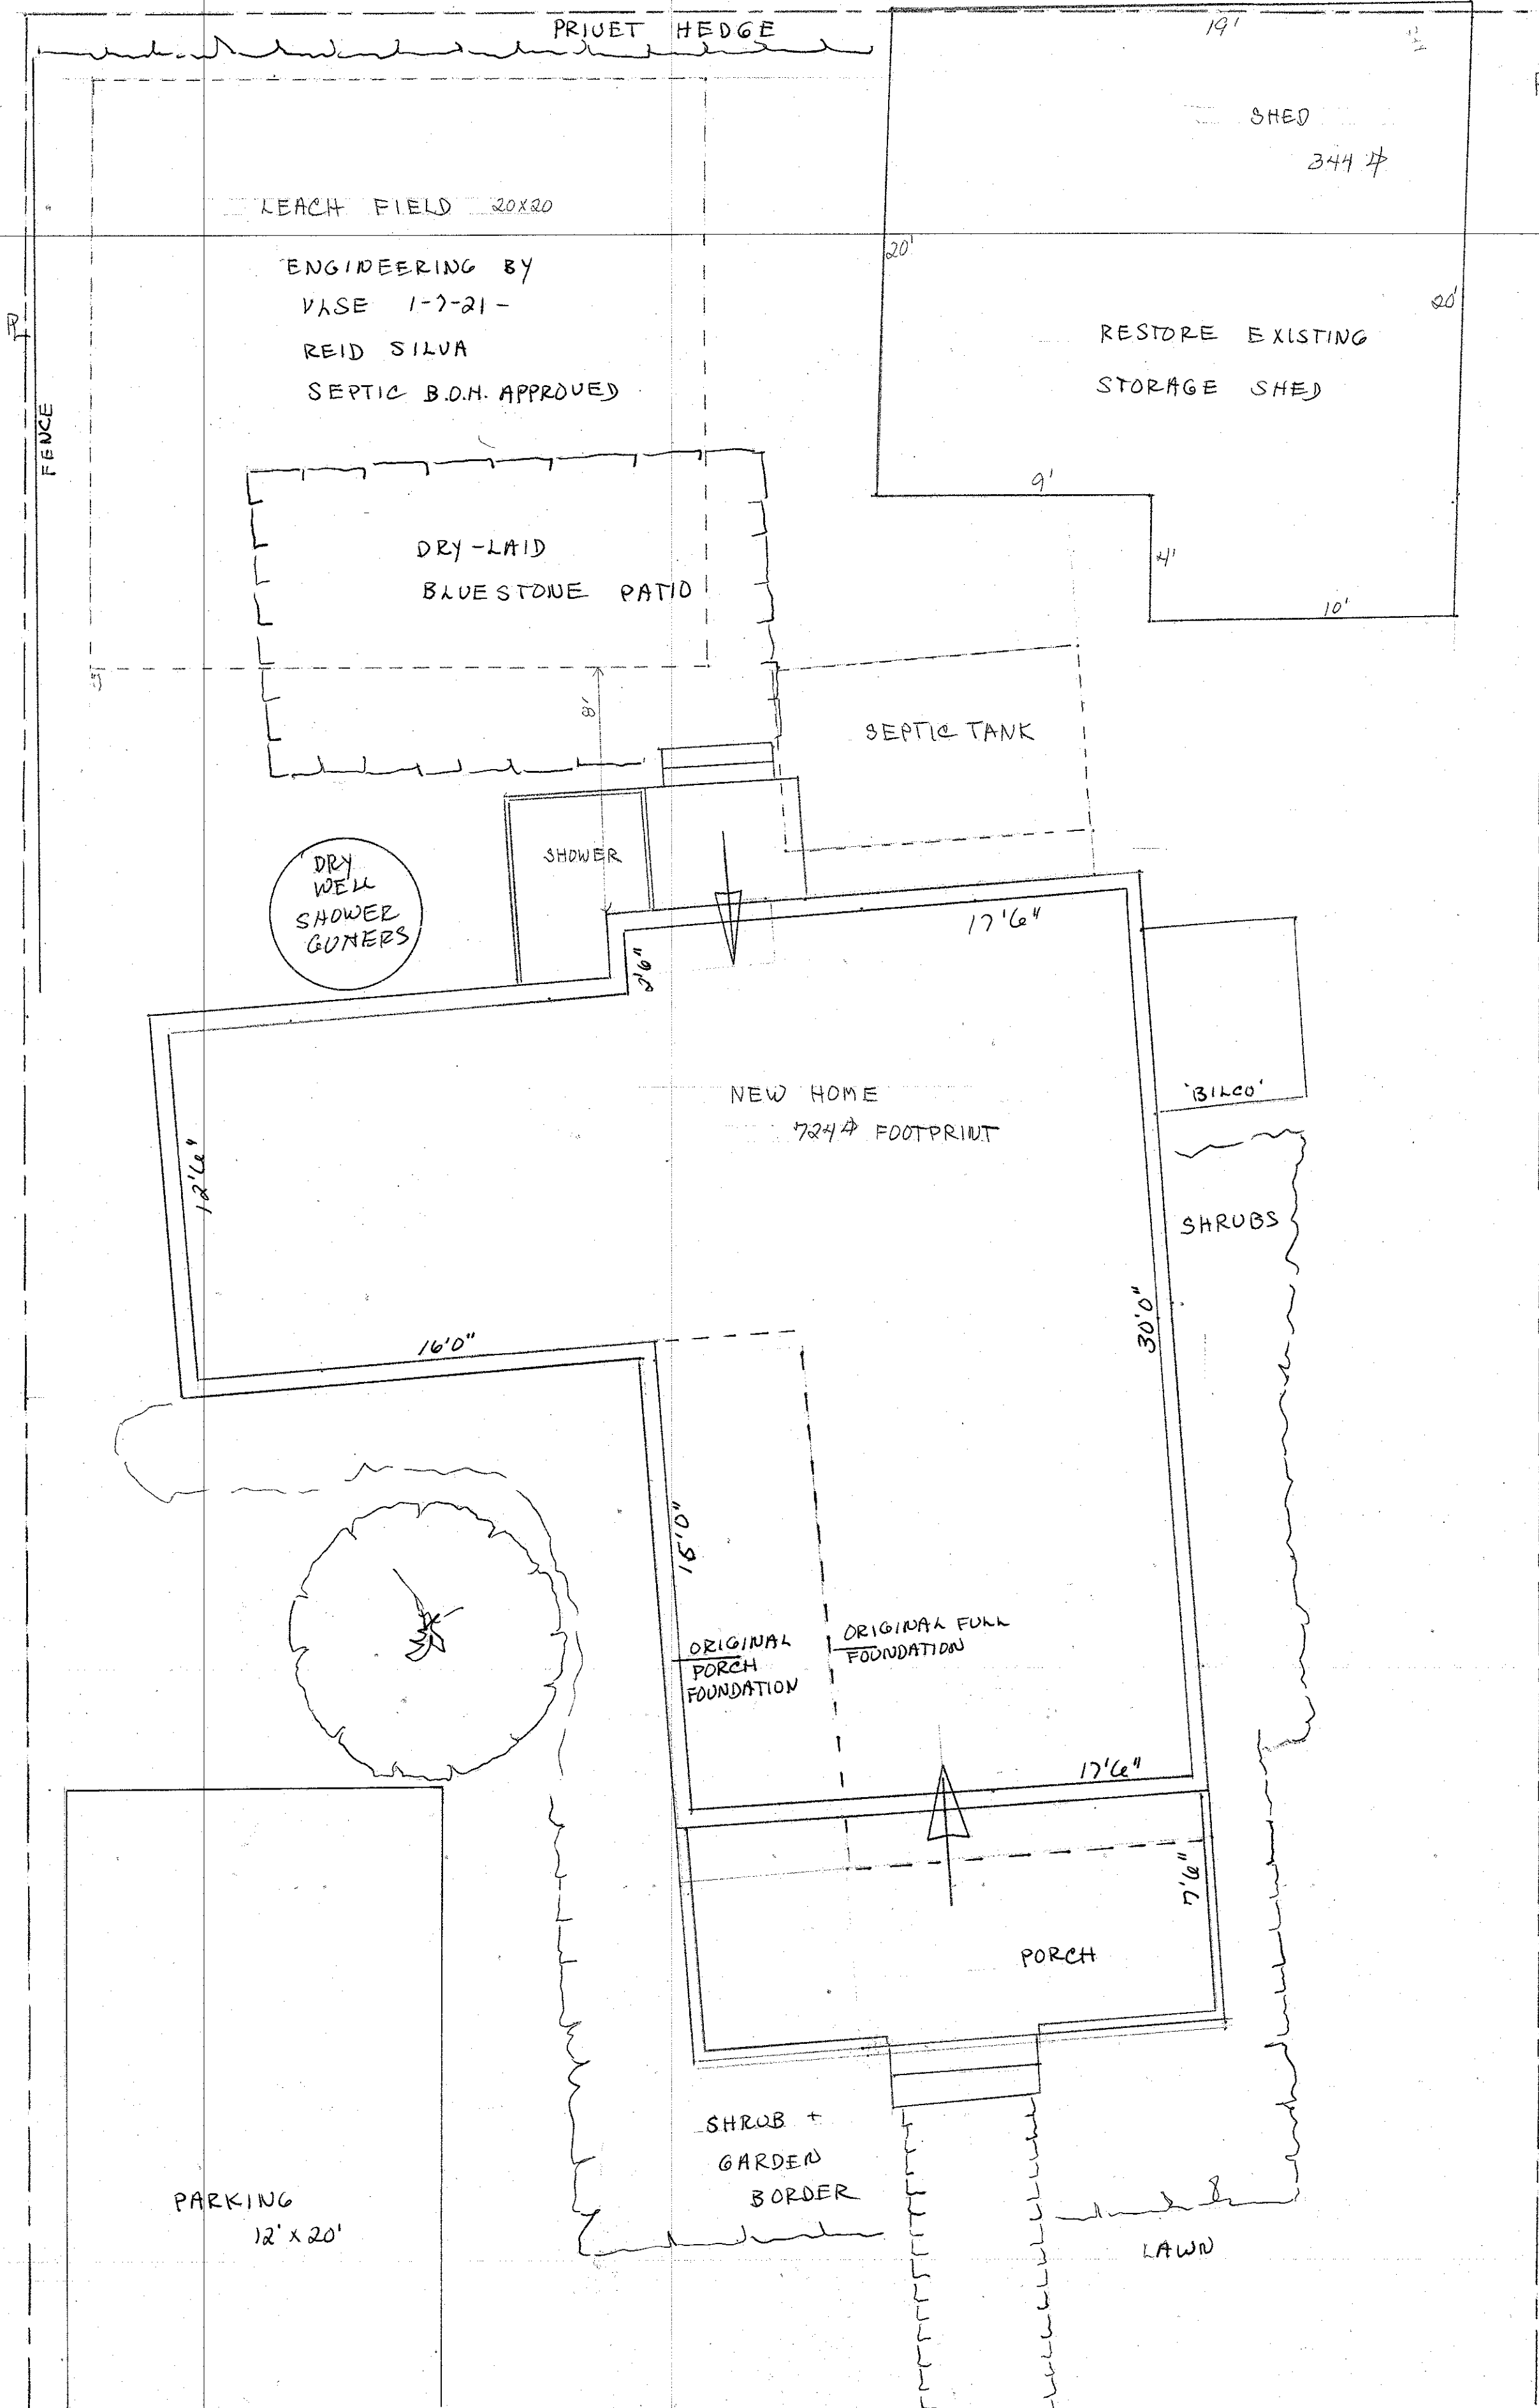

LEACH FIELD 20x20

ENGINEERING BY
VASE 1-7-21 -
REID SILVA
SEPTIC B.O.H. APPROVED

DRY-LAID
BLUESTONE PATIO

SEPTIC TANK

SHOWER

DRY
WELL
SHOWER
GUNERS

NEW HOME
724 # FOOTPRINT

31'0"

SHRUBS

ORIGINAL
PORCH
FOUNDATION

ORIGINAL FULL
FOUNDATION

PORCH

PARKING
12' x 20'

SHRUB +
GARDEN
BORDER

LAWN

ASPHALT

CIRCUIT AVE