
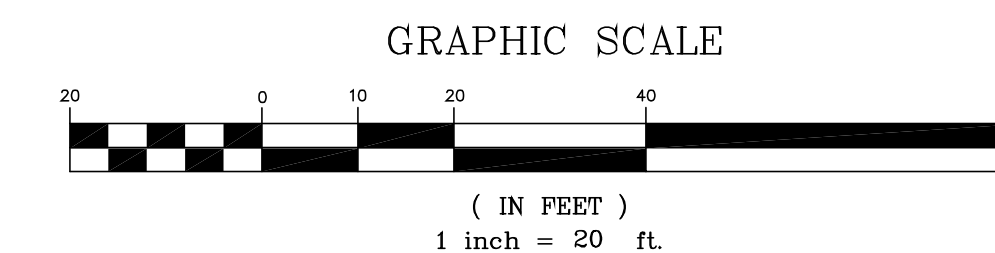


**Legend**

- PROPERTY LINE
- BITUMINOUS CONCRETE PARKING
- LAWN / LANDSCAPED AREA
- EXISTING TREE TO REMAIN

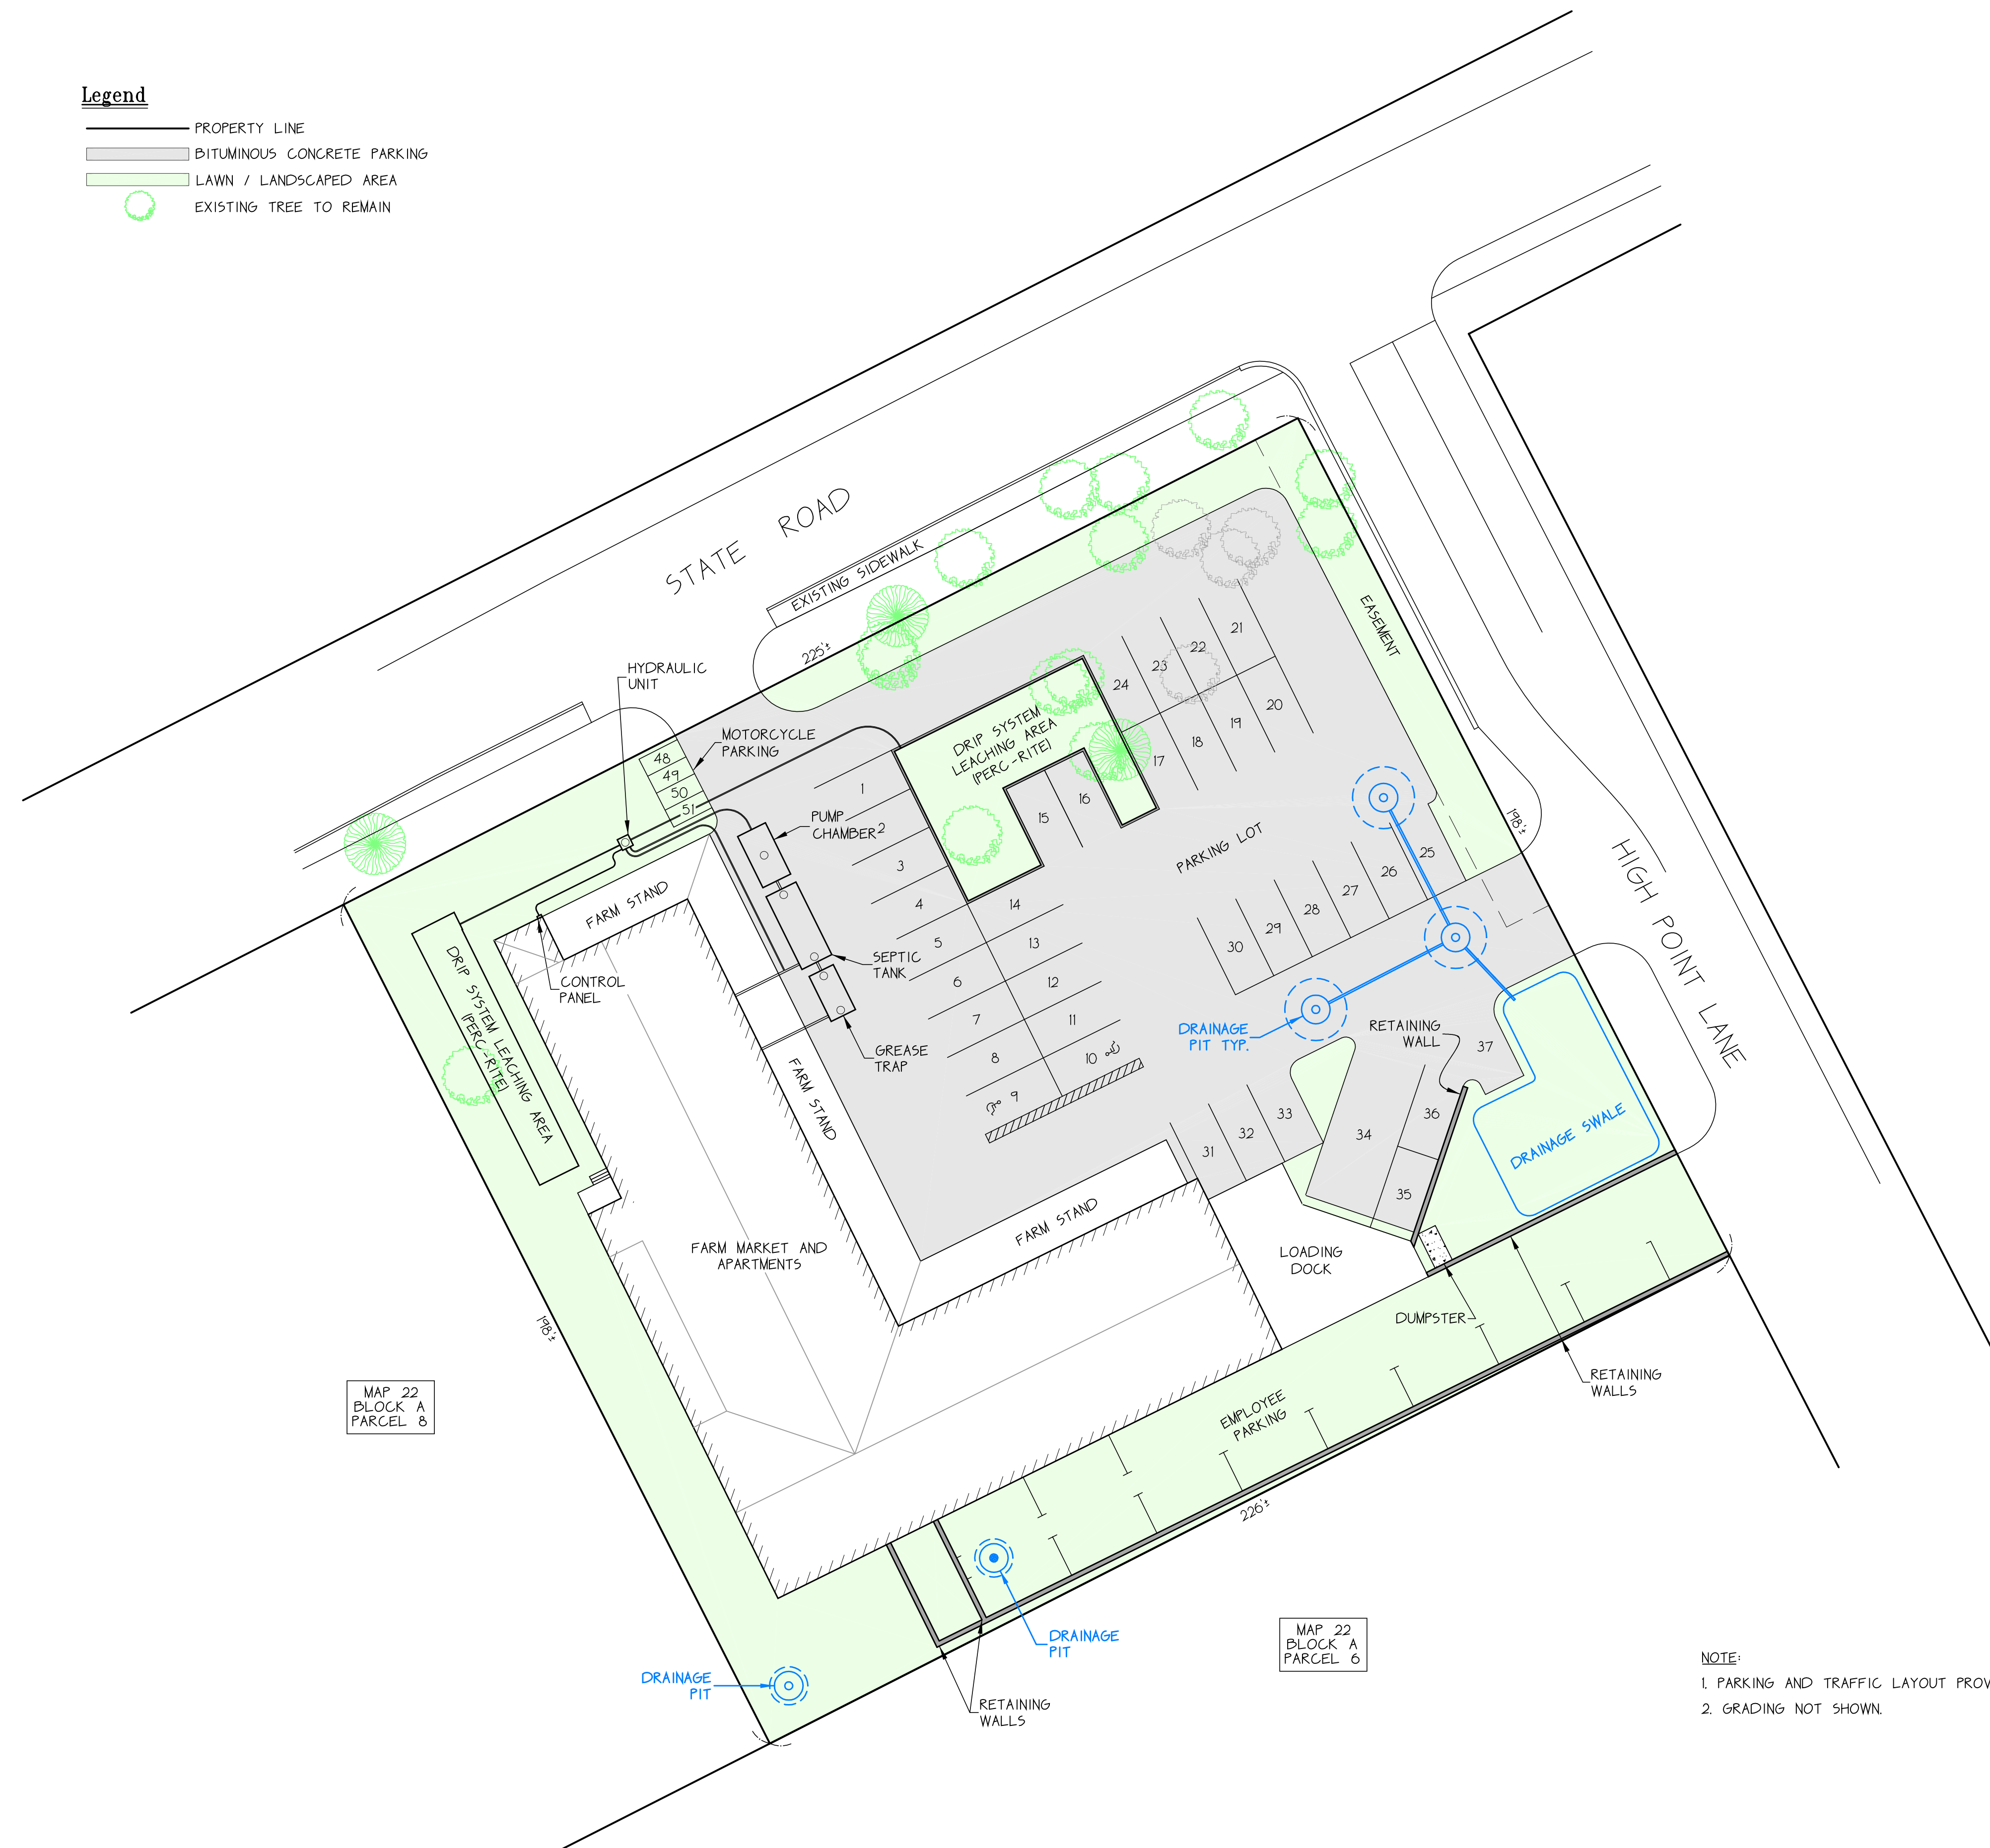

Sketch Plan  
in  
Tisbury, Massachusetts  
Assessor Parcel 22-A-9  
prepared for  
**412 State Road, LLC**  
Scale 1"=20' February 9, 2012

Professional civil engineers  
**Sourati Engineering Group**  
Professional land surveyors

P.O. Box 4458  
107 Beach Road, Suite 202  
Vineyard Haven, MA 02568  
Phone (508) 693-9933 Fax (508) 693-4933

NOTE:  
1. PARKING AND TRAFFIC LAYOUT PROVIDED BY OTHERS.  
2. GRADING NOT SHOWN.