




MAP 26  
PARCEL 1

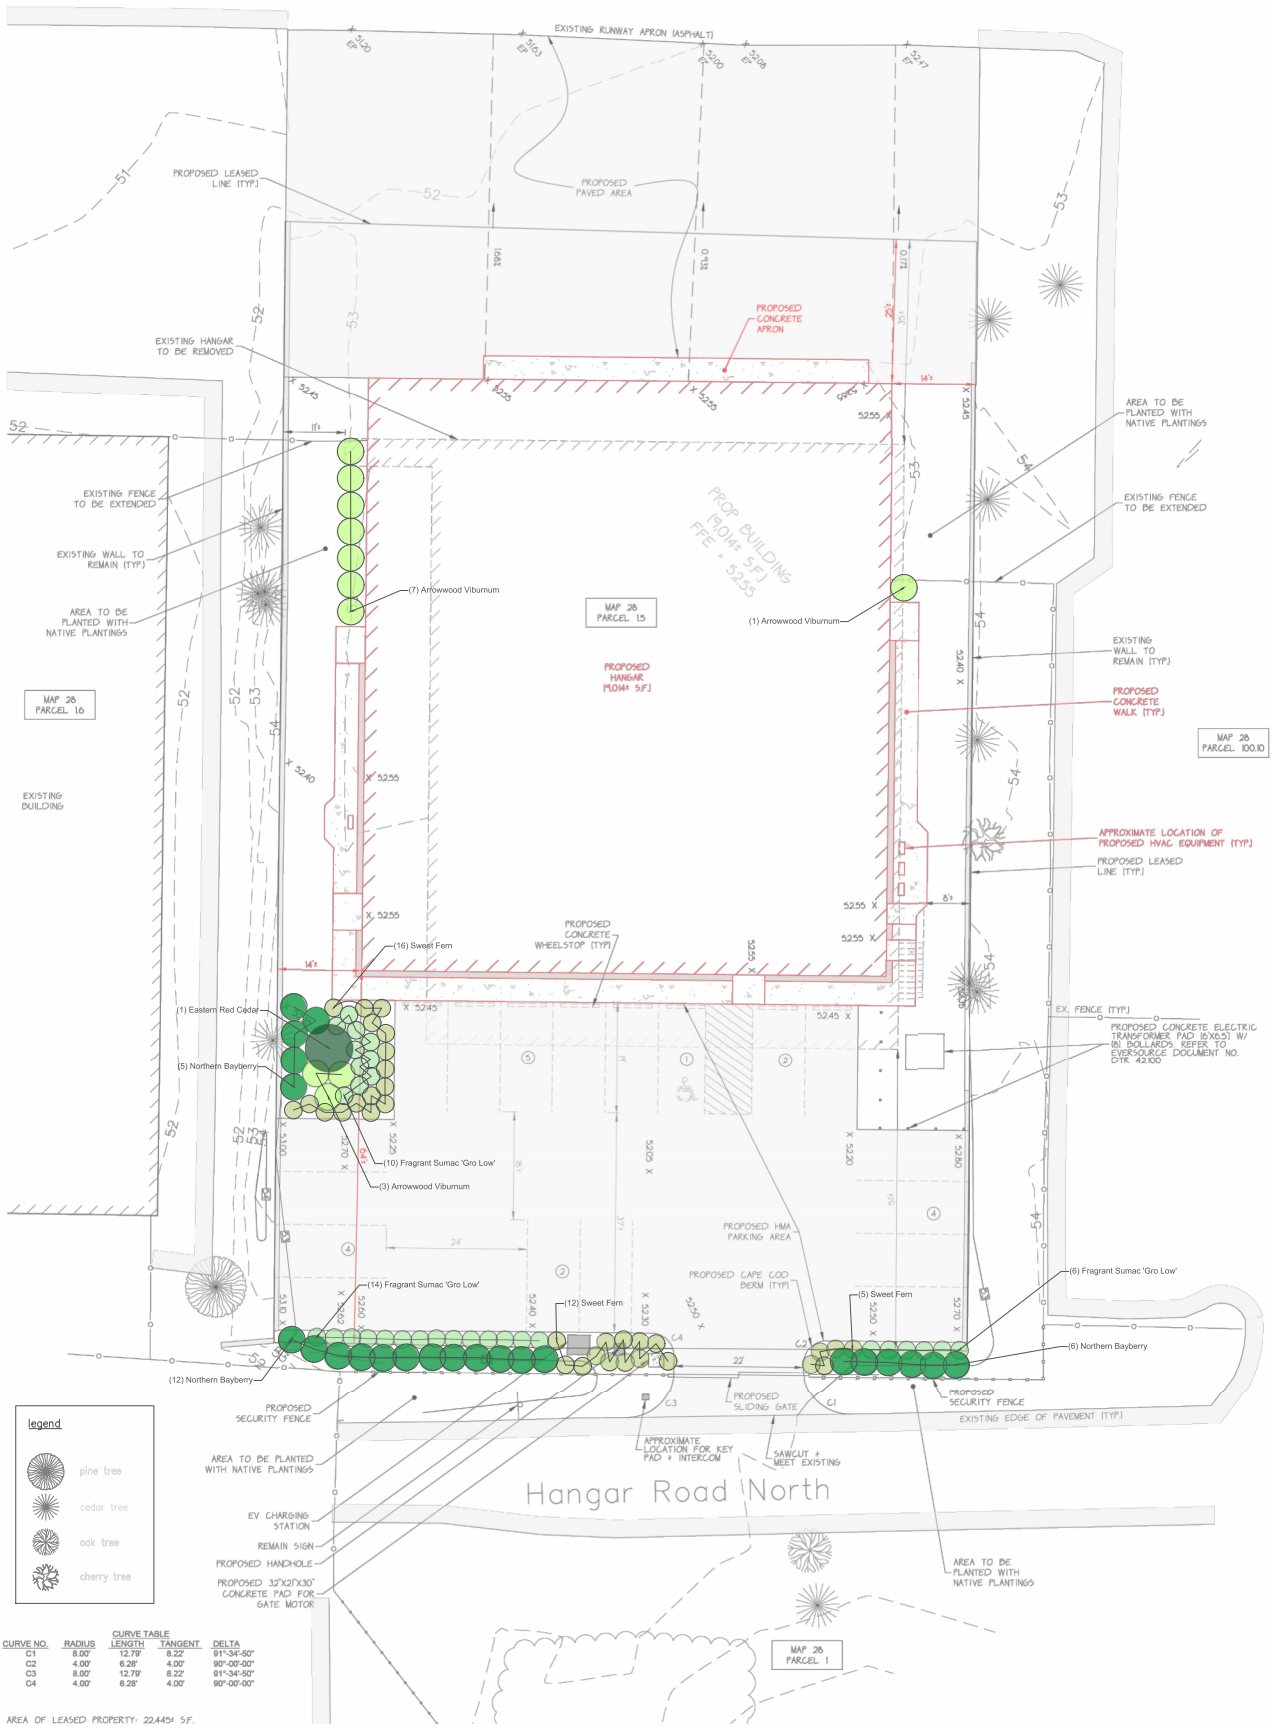

MAP 26  
PARCEL 1a

MAP 26  
PARCEL 15

MAP 26  
PARCEL 100.10

**Legend**

- pine tree
- cedar tree
- oak tree
- cherry tree

CURVE NO.	RADIUS	CURVE TABLE		
		LENGTH	TANGENT	DELTA
C1	8.00'	12.79'	8.22'	91°34'50"
C2	4.00'	6.28'	4.00'	90°00'00"
C3	8.00'	12.79'	8.22'	91°34'50"
C4	4.00'	6.28'	4.00'	90°00'00"

AREA OF LEASED PROPERTY: 22.4451 SF.

Teles Landscaping  
p. 508.818.8888  
P.O. Box 3761 Edgatown, MA  
02539

Vineyard Wind 1 LLC  
MV Airport  
West Tisbury, MA

Planting Plan  
Date: 05.03.2023  
Scale: 1" = 10'-0"